




**01** Existing Rear Elevation  
1:100 @ A3

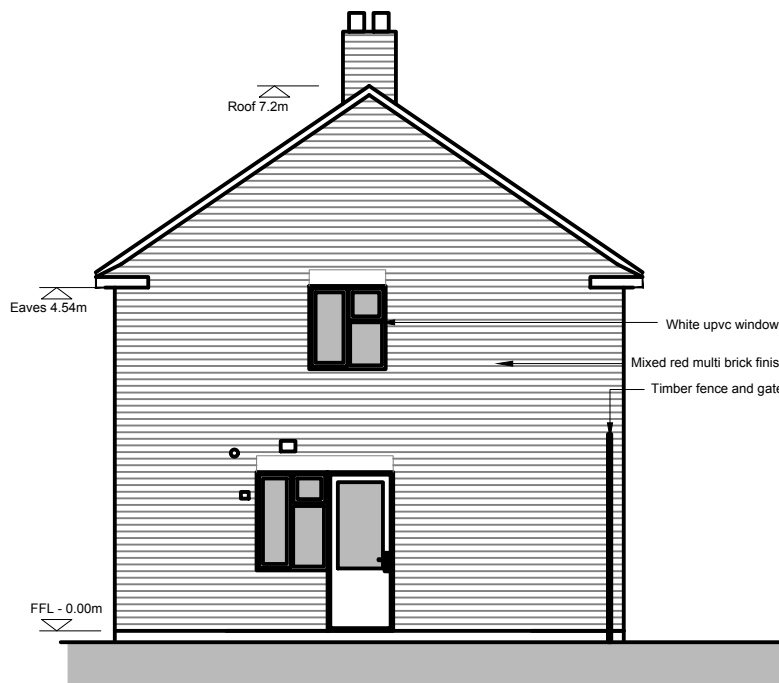

**01** Existing Side Elevation  
1:100 @ A3



**01** Existing Front Elevation  
1:100 @ A3

DATE  
18.09.2023  
SHEET No.  
(08) 003  
REV.  
-

PROJECT  
DFG BEDROOM EXTENSION  
CLIENT NAME AND ADDRESS.  
MASTER LOGAN BENSON  
69 BLINCO ROAD RUSHDEN NN10 0EA  
DRAWING TITLE  
EXISTING ELEVATIONS  
DRAWN  
WTJW

SCALE@A3  
1:100 @ A3