


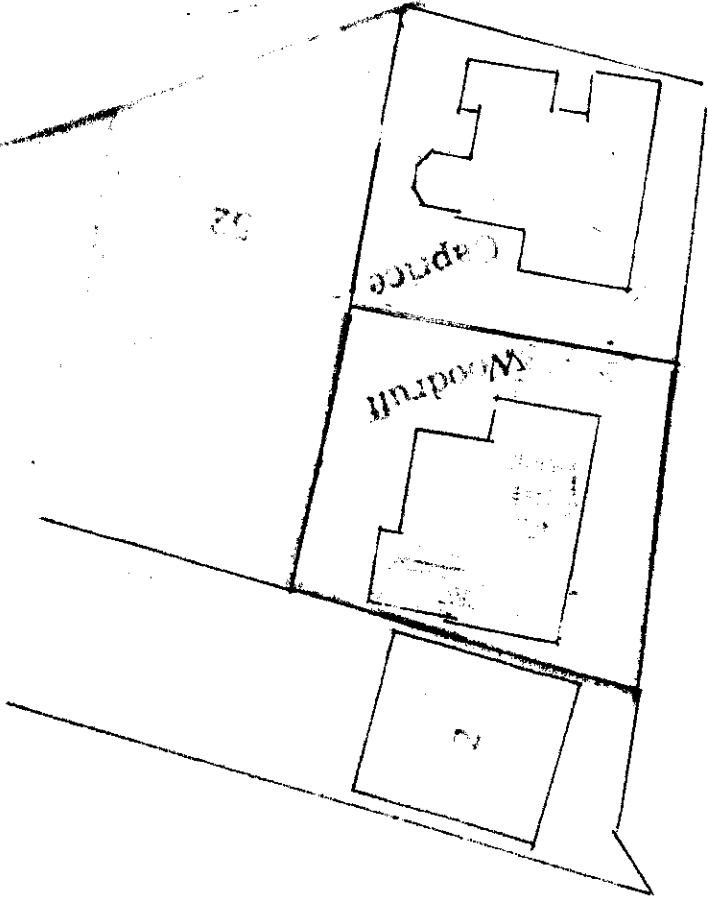

SCALE BAR: 1:500  
0 5 10 15 20 25 30

(EXISTING)  
BLOCK PLAN 1:500  
WOODRUFF THE ORCHARD  
FENCE WITH 2 FT

THE ORCHARD



52

5




SCALE BAR: 1:500  
0 5 10 15 20 25 30

WOODRUFF THE ORCHARD  
WELL KIT 2 EY

Block Plan 1:500  
(E. J. JONES)

PROPOSED GARAGE

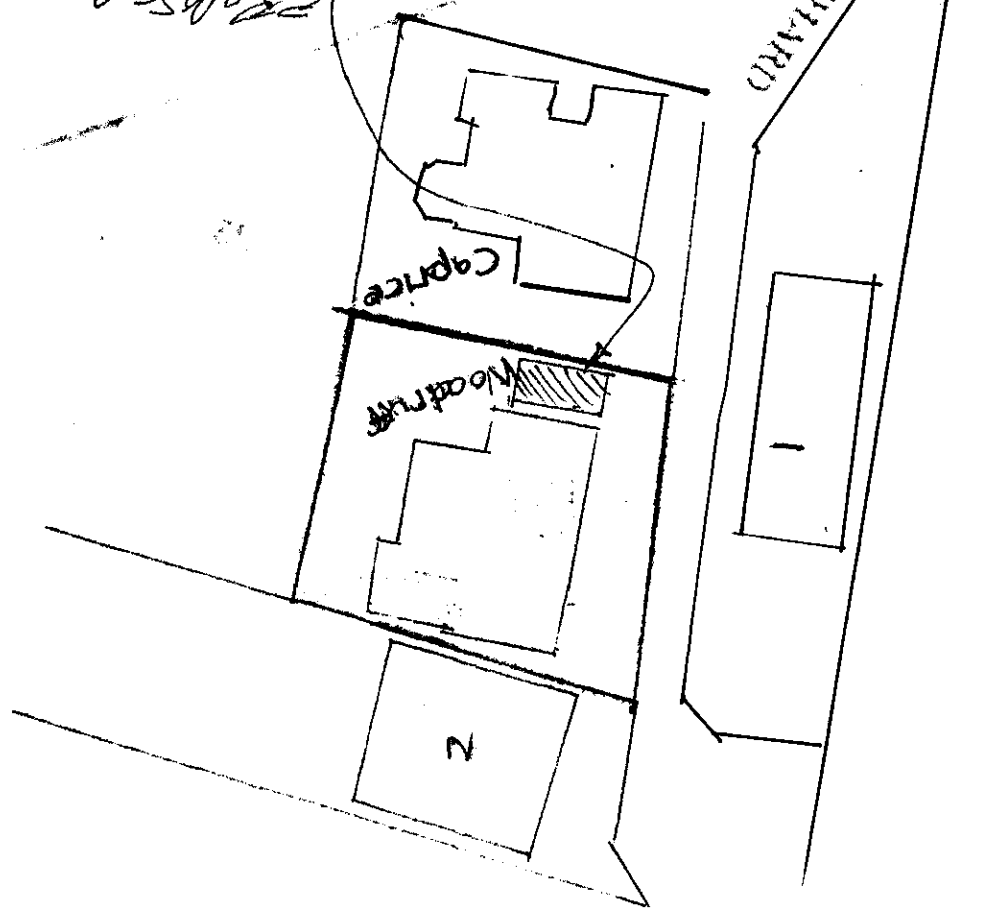

PARCELY