



Proposed Ground Floor Plan 1-100 @ A3

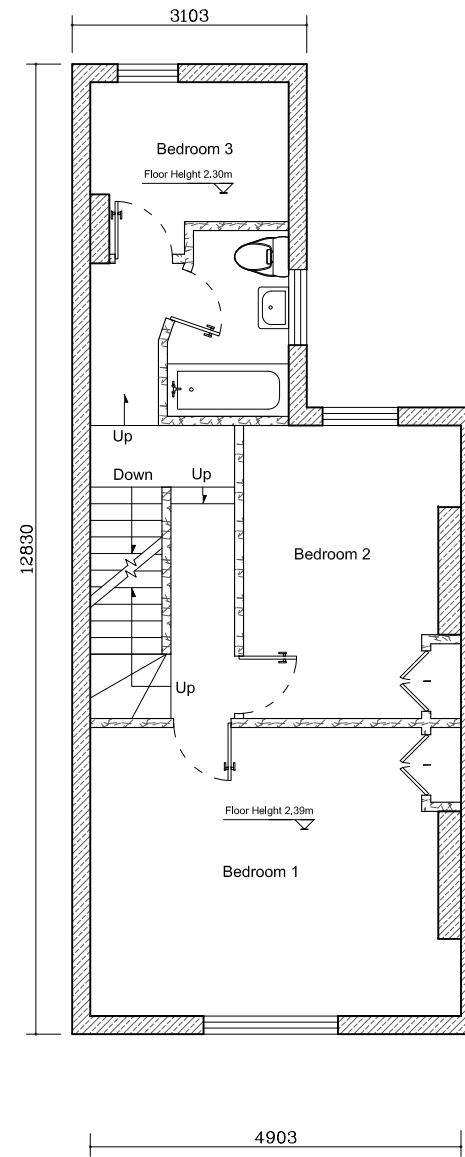

Proposed First Floor Plan 1-100 @ A3

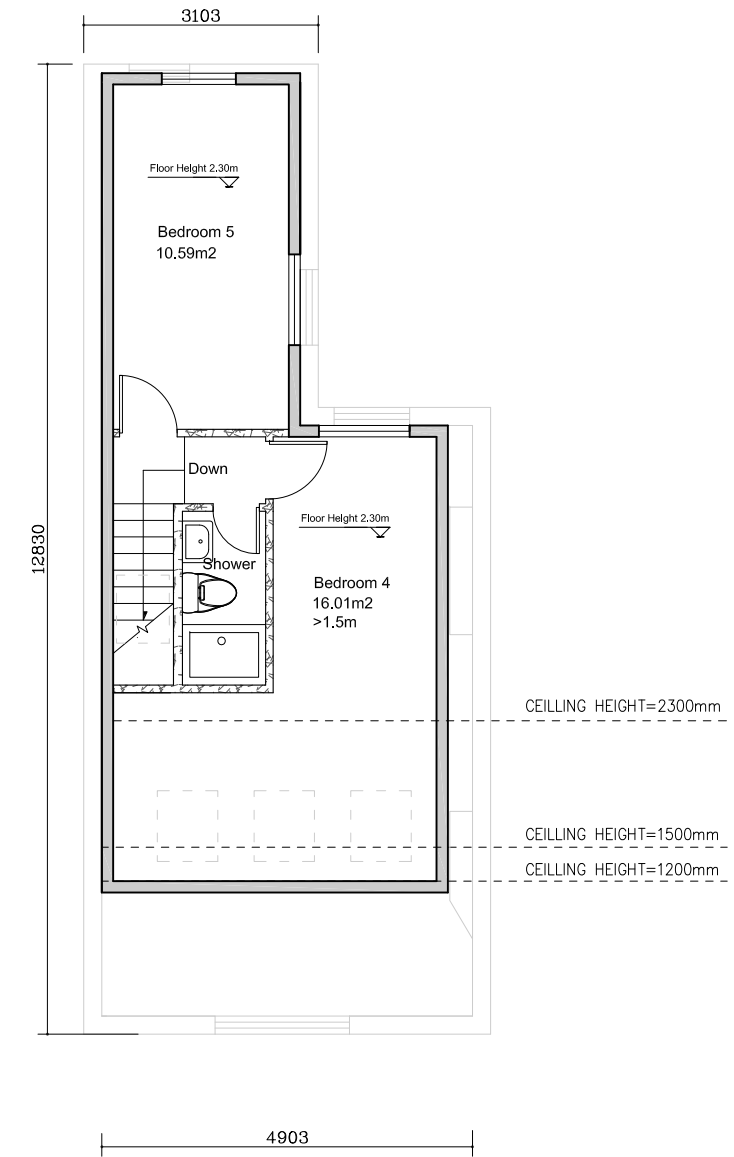

Proposed Second Floor Plan 1-100 @ A3

- | | | | |
|--|-------------------------|--------------------------------------|-------------------|
| (SD) Smoke detector & Fire Alarm | (IP) Indicator Panel | [FD30] 30 Min Rated Fire Door | ⊕ Spot Lights |
| (HD) Heat Detector | (CP) Manual Call Point | [Hatched] Existing Structure Walls | ○ Pendant Lights |
| (H ₂ O) H ₂ O Extinguisher | [EL] Emergency Lighting | [Patterned] Existing Partition Walls | — Single Radiator |
| (CO ₂) CO ₂ Extinguisher | [FB] Fire Blanket | [Cross-hatched] New Partition Walls | ≡ Double Radiator |



CLIENT	Mrs & Mr	DRAWING NO.	DESIGNED BY	SCALE
PROJECT ADDRESS	37 Collingwood Road Sm1 2RT	P-02	JOHN	1:100
			APPROVED BY	DATE
				08/03/24