



GROUND FLOOR

Gloucester Road

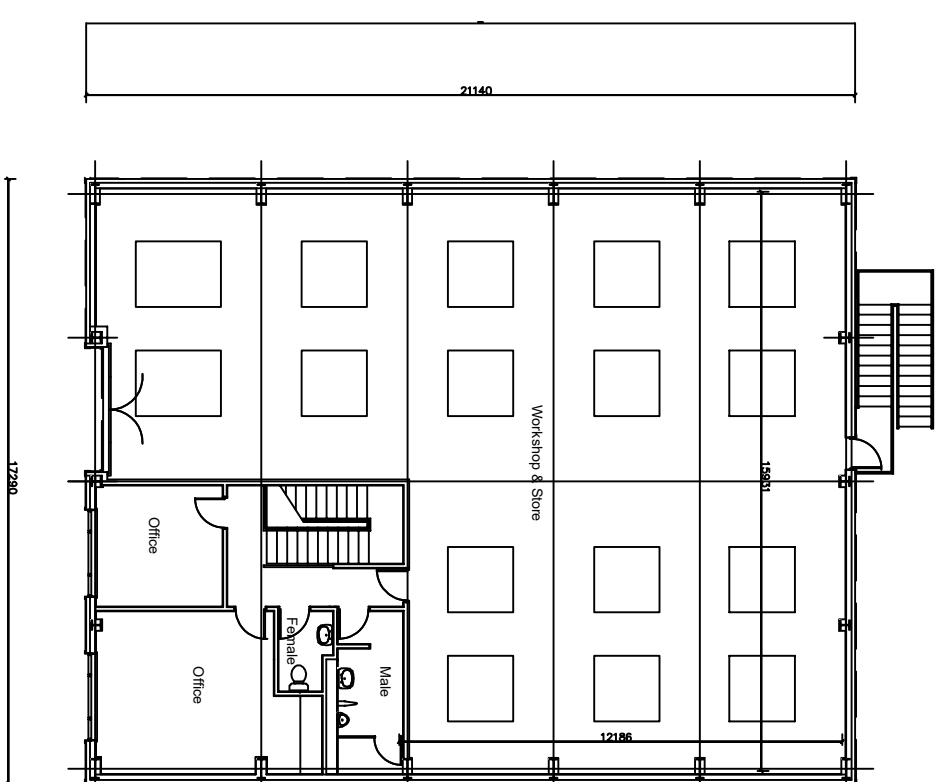

FIRST FLOOR

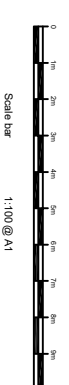

Site Area 580.00 M²
 Building Footprint 385.51 M²
 Floor Area 640.12 M²

client:	SPB Metal Works Ltd
property:	Venture House 12 Gloucester Road Luton LU1 3HX
scale:	1:100
date:	May 2018
dwg no.:	17019-11
title:	PROPOSED FLOOR PLANS
revision:	

sheet:	A1
--------	----

Paul Elliott
 Architectural Services
 4A Wenny Road, Chalfonts, Cambs PE16 6UT
 01354 869246 / 07837 980724
 p.elliott@bispennorthcam.com