
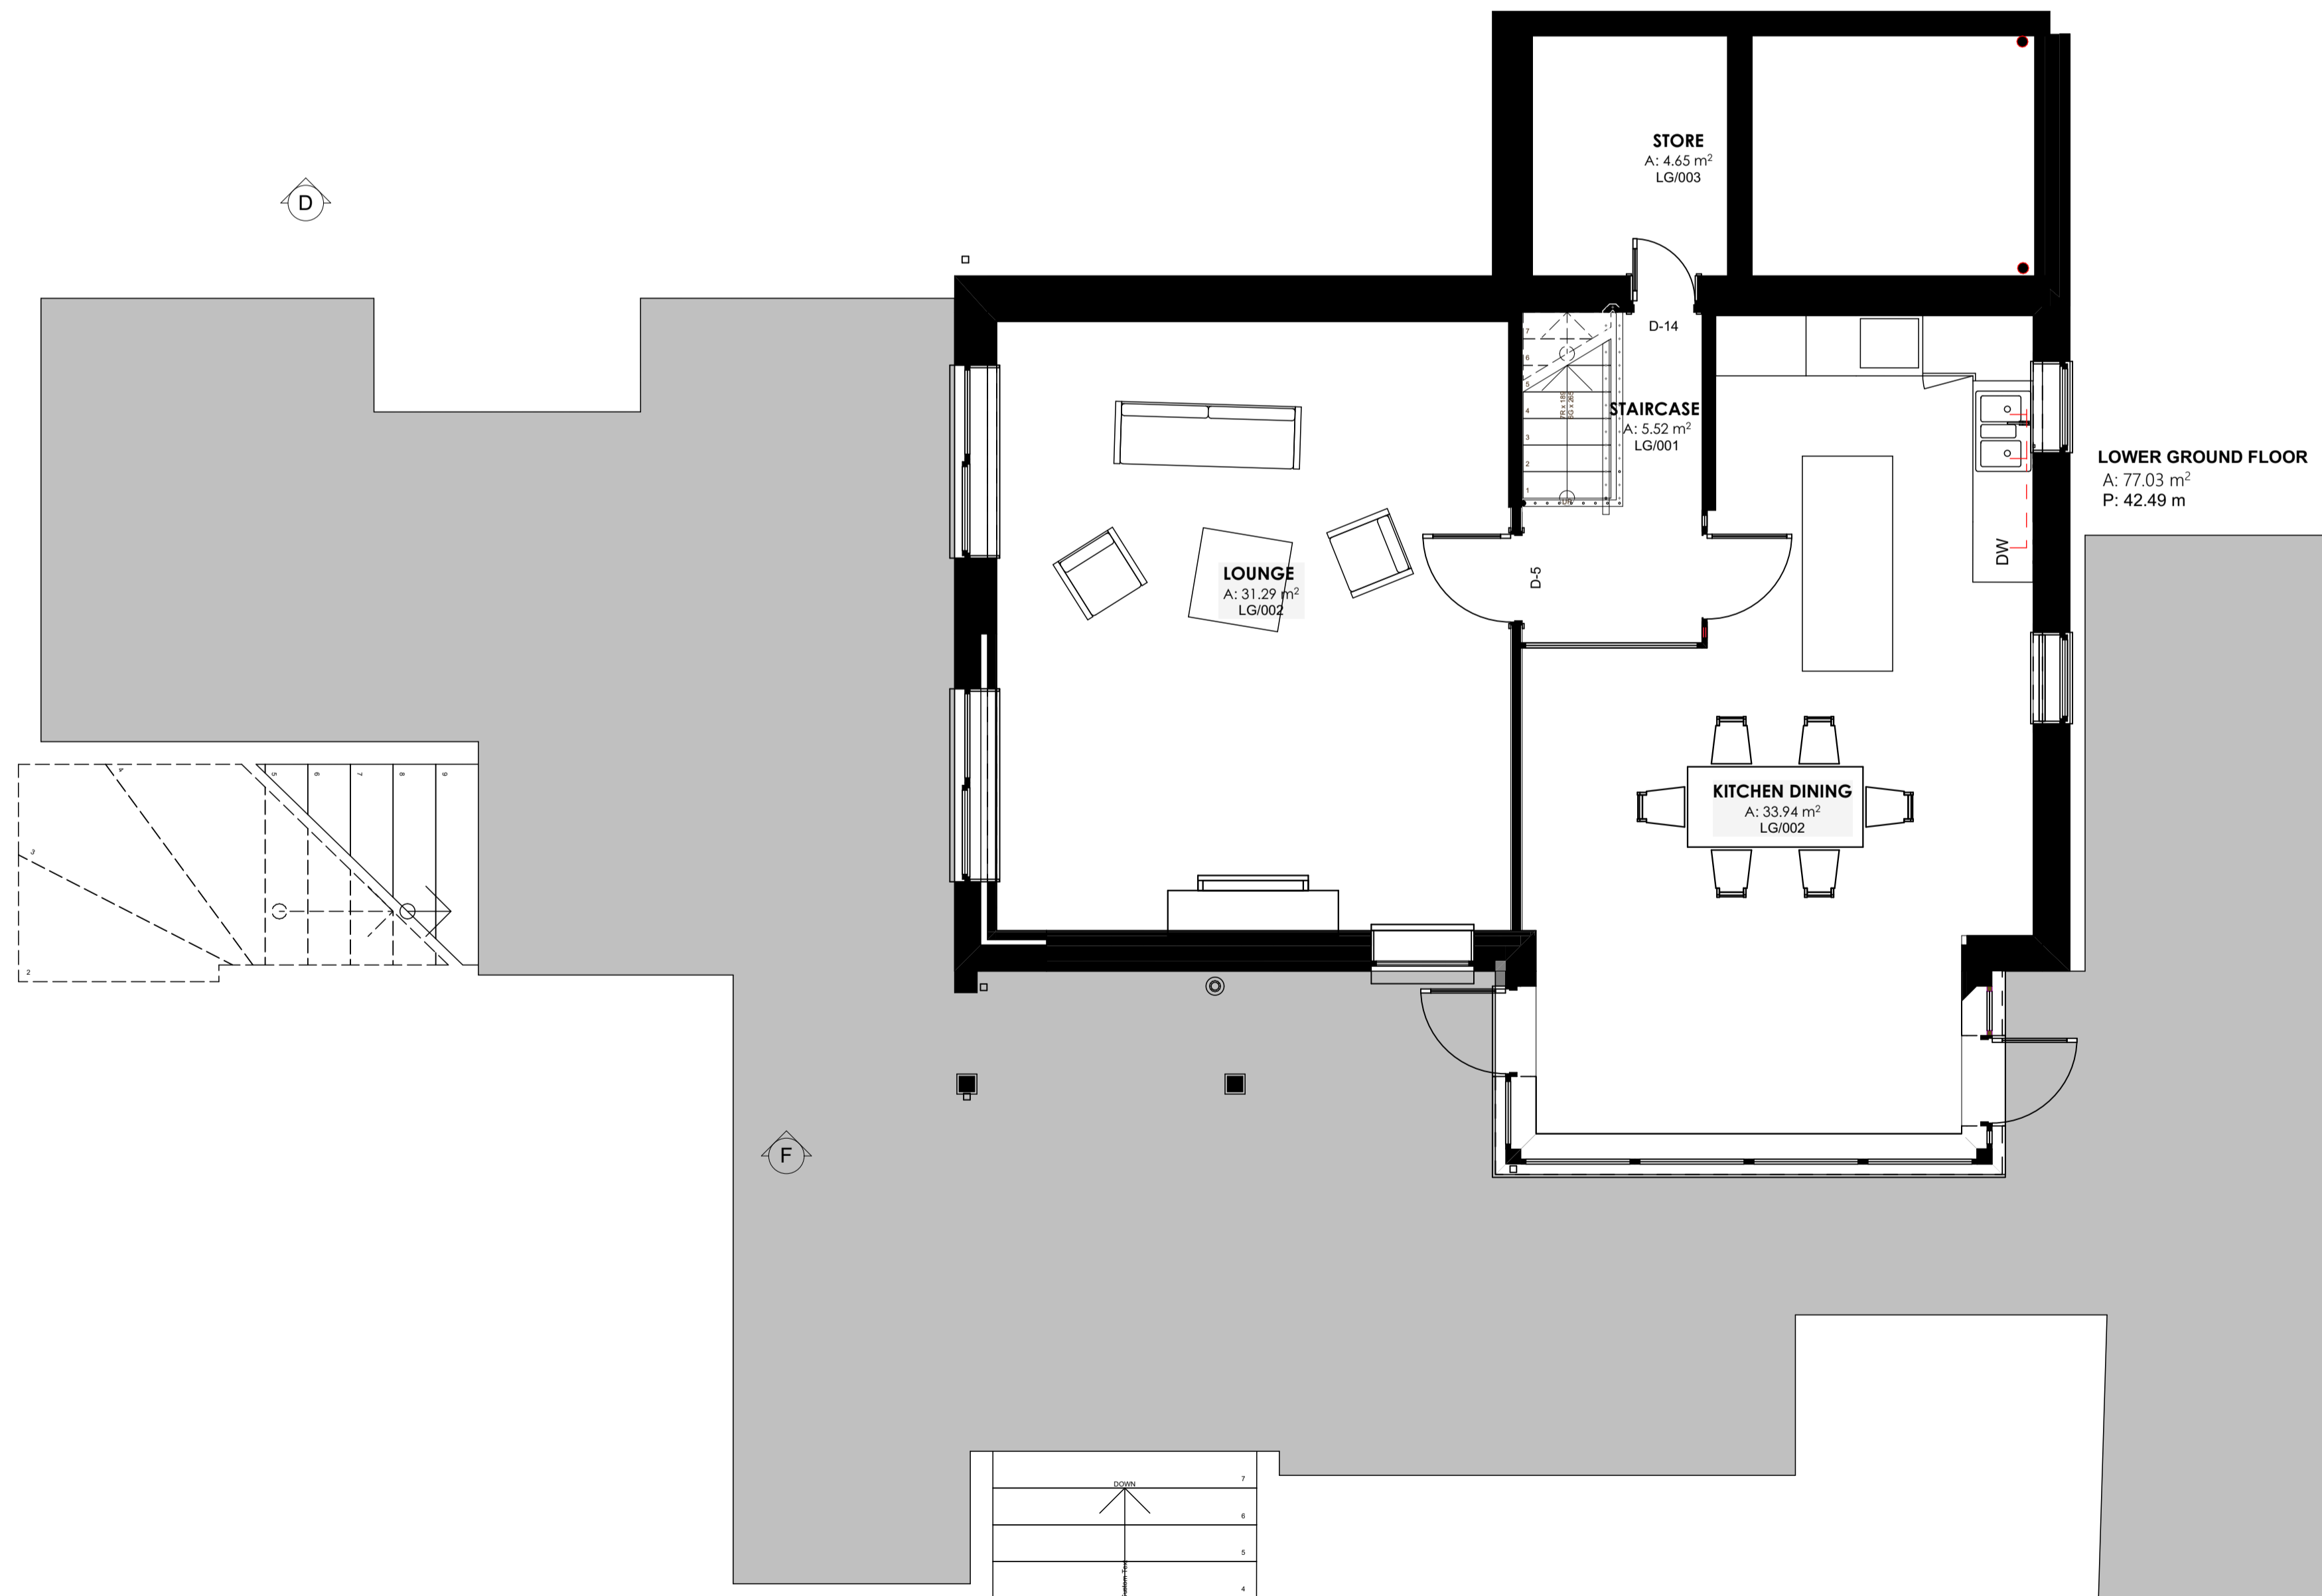


PLANNING

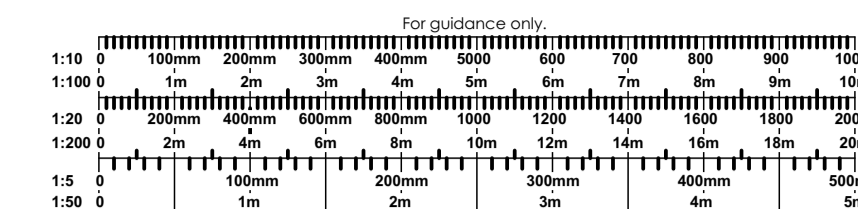

LOWER GROUND FLOOR (P) 92.54 1:50

All drawings to be read in conjunction with all other designers

C:\Users\AAnd\Desktop\654 House Scheme 2.ppt

Rev	Date	Description	Drawn	Check

Client: DAVID AND JILL WALKER		Johnson House Station Lane Brignorth Shropshire WV16 5DP T: 01746 788191 F: 01746 769515	
Project: MERLE BANK		This drawing represents a design intent and is intended only for the recipient's use. It is not to be used for any other purpose. The recipient agrees to protect the contents from distribution and dissemination, except as required for the specific purpose mentioned on the drawing. Use of this drawing is granted to the client for the specified named event only, and should not be used for any other purpose.	
Drawing Title: PROPOSED LOWER GROUND HOUSE	Scale: 1:50@A1	Use typical dimensions only - do not reproduce, or copy, without the written consent of Johnson Design Partnership Ltd. (the drawings) for any purpose other than that for which it was prepared or provided for same.	
Drawing No. PL-1022	Project No. 654	Drawn by: AMC	Check by: MS



Copyright © 2023, Johnson Design Partnership Ltd.