



EXISTING SITE PLAN
SCALE 1:200.




EXISTING MATERIALS
Existing Garage is formed using timber with painted timber cladding & felted pitched roof. Front elevation fence is timber

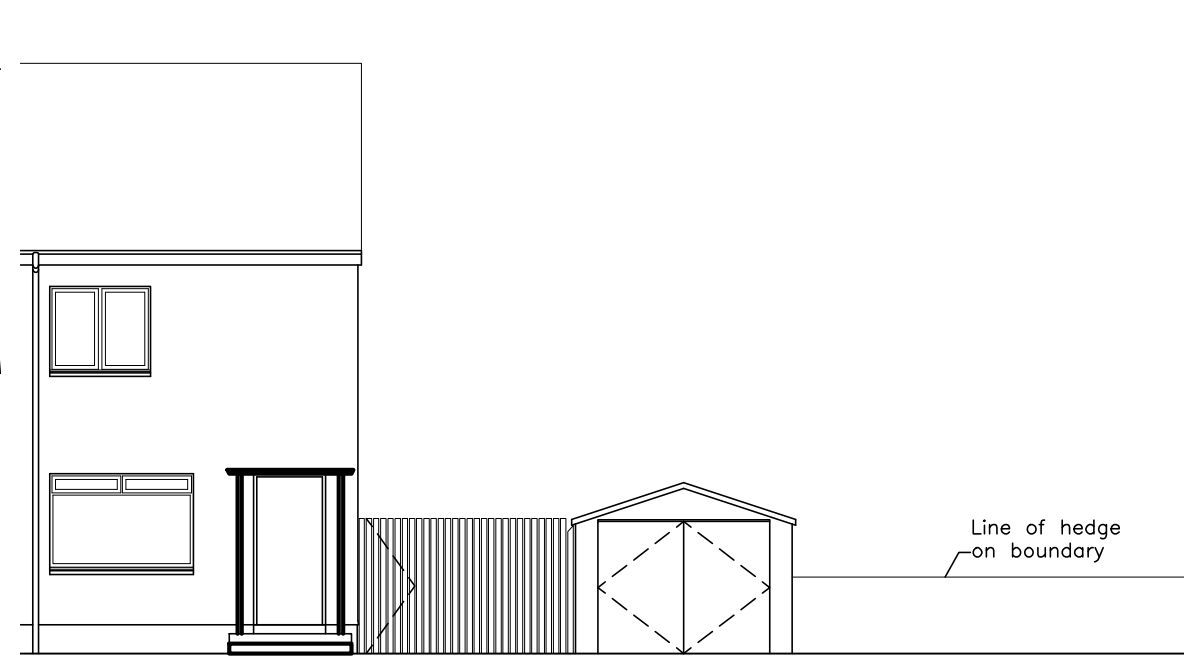

EXISTING FRONT ELEVATION
SCALE 1:100.

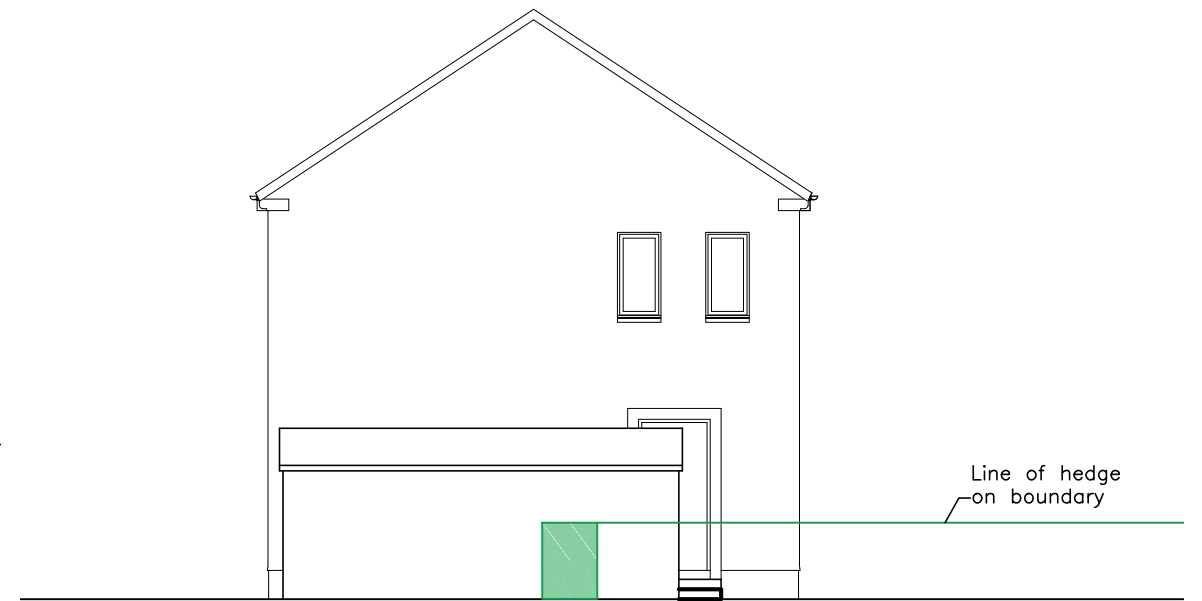

EXISTING SIDE ELEVATION
SCALE 1:100.

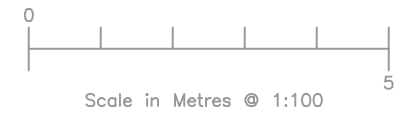

LOTHIAN PLANS
www.lothianplans.com

CLIENT: Mr Jim Mclean.

JOB: 5 FA'SIDE CRESCENT
WALLYFORD, EH21 8AH

NUMBER: 5FC-PL2	REVISION	SCALE 1:200/100@A3	DRAWN MCR	TITLE: EXISTING PLAN & ELEVATIONS (A3) REPLACEMENT GARAGE
		CHECK -	DATE FEB 2024	