

EXISTING FLAT ROOF TO BE REMOVED  
LEAVING CEILING AND RAFTERS IN PLACE OR  
RAFTERS TO BE REPAIRED / REPLACED  
IF NEEDED



EN - SUITE PITCHED ROOF

NEW GUTTERING TO  
MATCH EXISTING

PITCHED TILED ROOF

PITCHED TILED ROOF


PITCHED TILED ROOF

NEW PITCHED ROOF TO BE  
CREATED OVER THE EN - SUITE  
WITH ROOF TILES TO MATCH EXISTING  
ROOF


PITCHED TILED ROOF

PITCHED TILED ROOF

PITCHED TILED ROOF

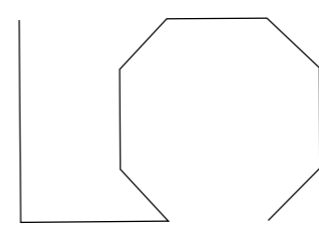

This drawing is copyright of nc design and should only be reproduced with their express permission.

revision	date	amendment
Client: 5 EDIES LANE LEAVENHEATH COLCHESTER ESSEX CO6 4PA		
Drawing Title: PART PROPOSED ROOF PLAN		
Scale: AS SHOWN @ A3		
Drawing No. : EDIES / 07		
Date: MARCH 2024		
		<small>STUDIO 15 AYLWARD CLOSE HADLEIGH SUFFOLK IP7 5SE TEL: 07095 857628 EMAIL: design@ncdesign.me.uk</small>

**PART PROPOSED ROOF PLAN** ( SCALE - 1:50 )

Do not scale this drawing. Work to figured dimensions only.