



**Contemporary Open In Flush French Door
Cill Extension Options**

DIMENSIONS	PLOT SIZE	SCALE	DATE	REV	DWG NO.
MM	A4	1:1	25.09.2019	B	0601


Please consider the environment before printing

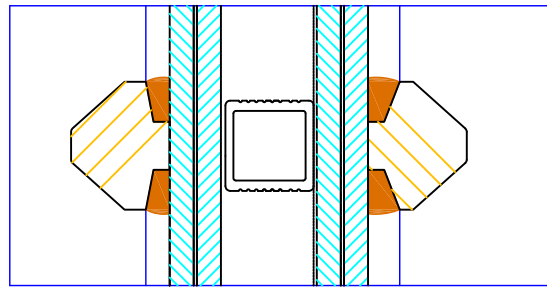


16

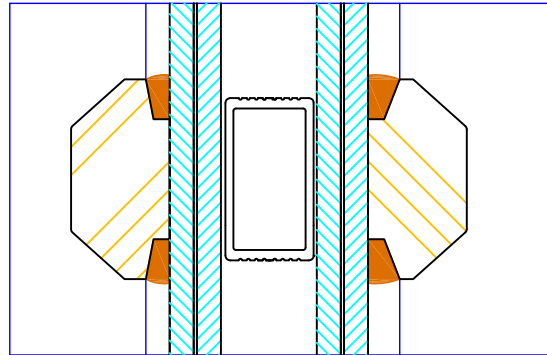

25

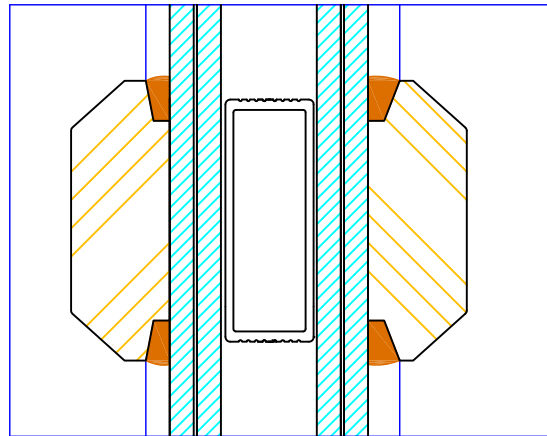

35

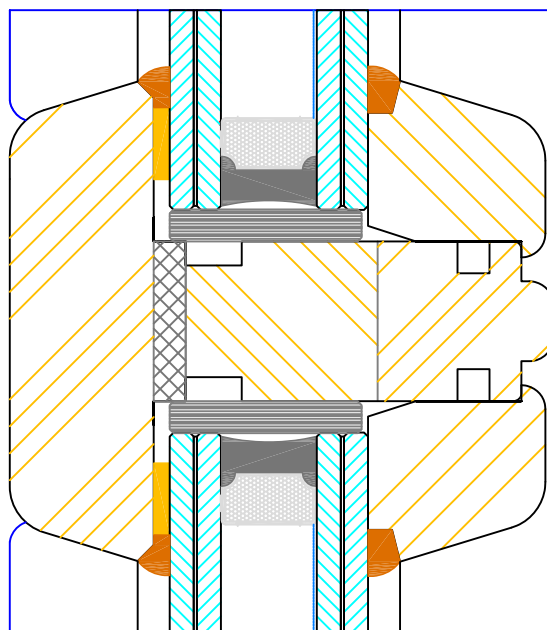

60 (varies min 60/ max 137mm)

22
16
22



68



Contemporary Open In Flush French Door Bar Options

DIMENSIONS	PLOT SIZE	SCALE	DATE	REV	DWG NO.
MM	A4	1:1	27.01.2011	A	0602



Please consider the environment before printing




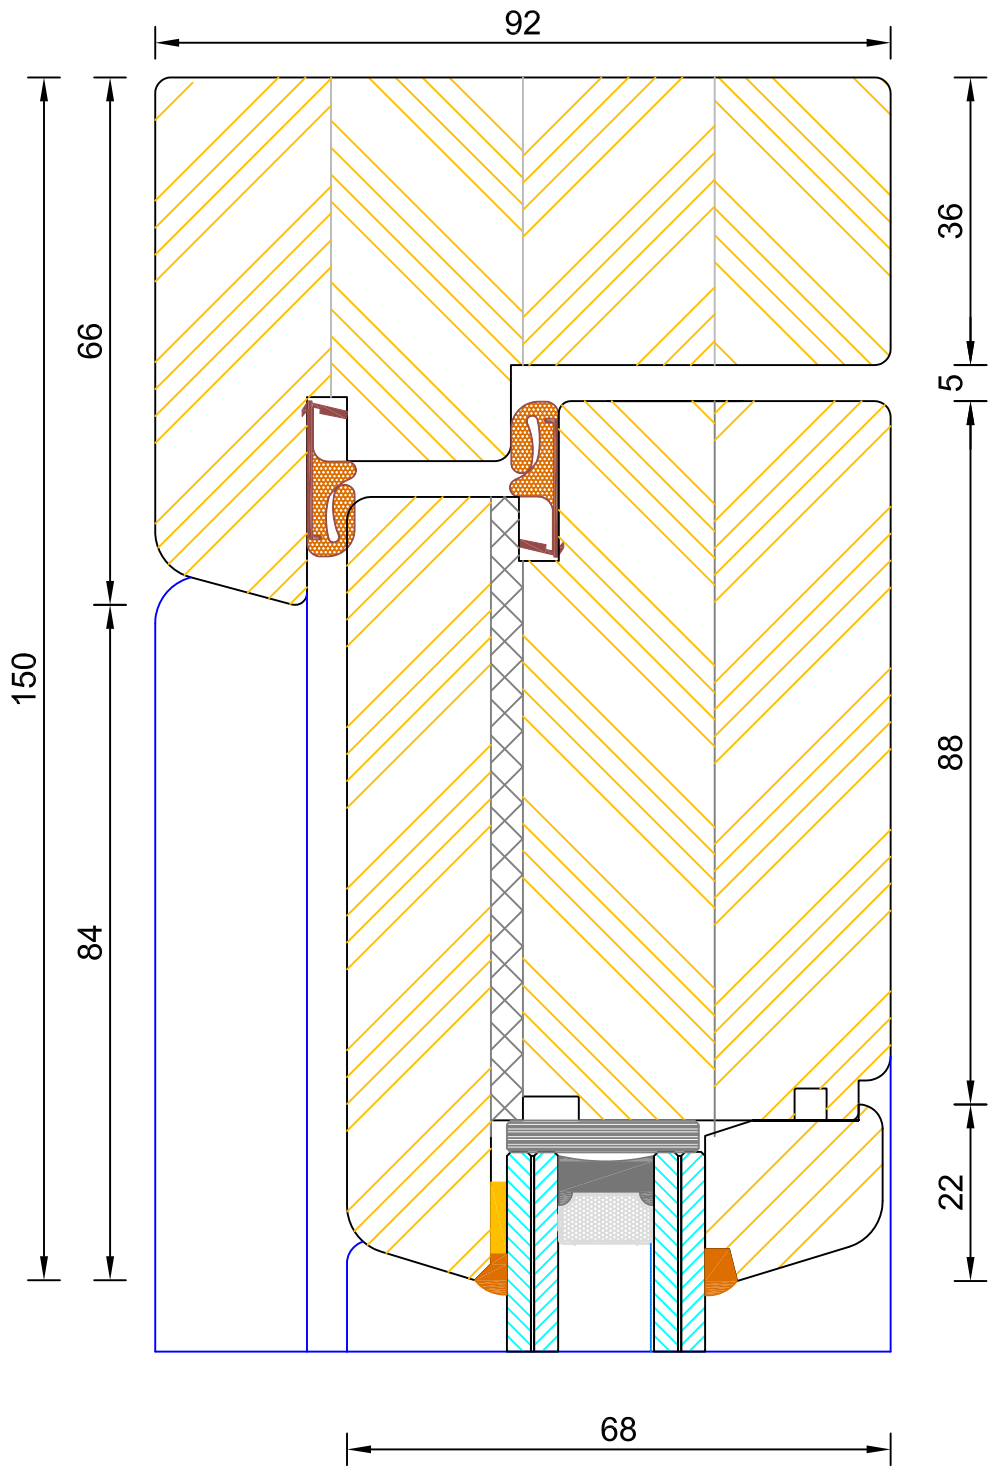
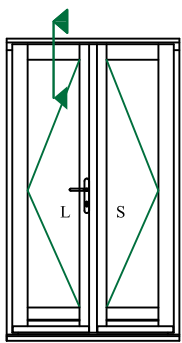


**Contemporary Open In Flush French Door
Frame & Leaf Head**

DIMENSIONS	PLOT SIZE	SCALE	DATE	REV	DWG NO.
MM	A4	1:1	27.01.2011	A	0603

Please consider the environment before printing

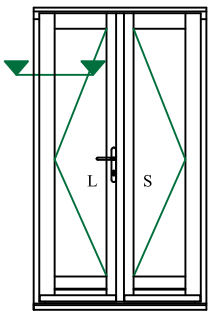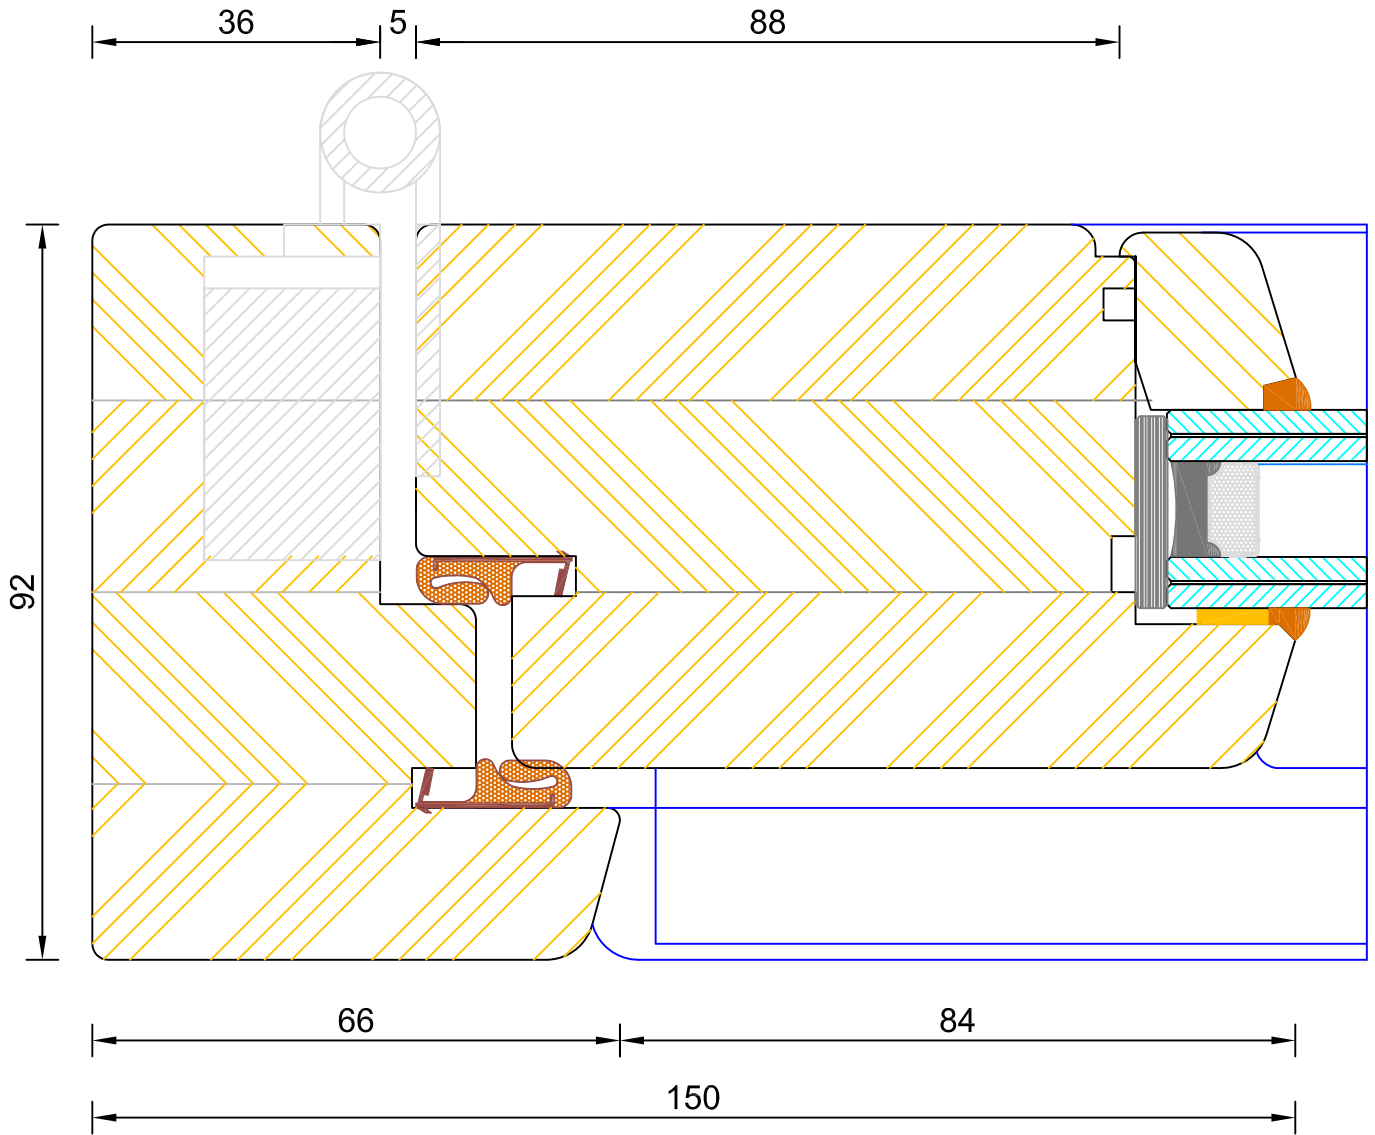

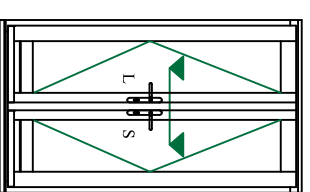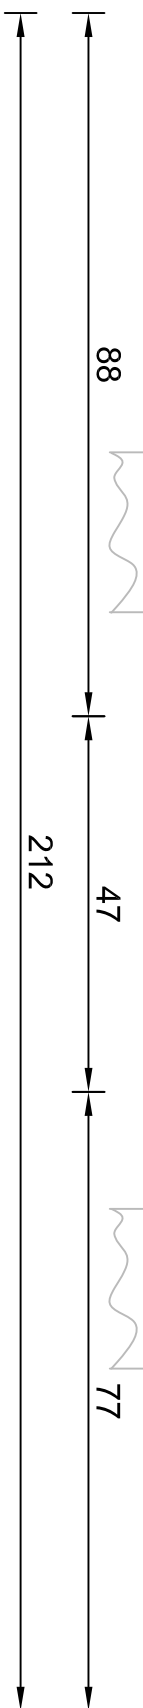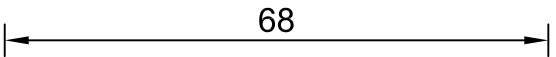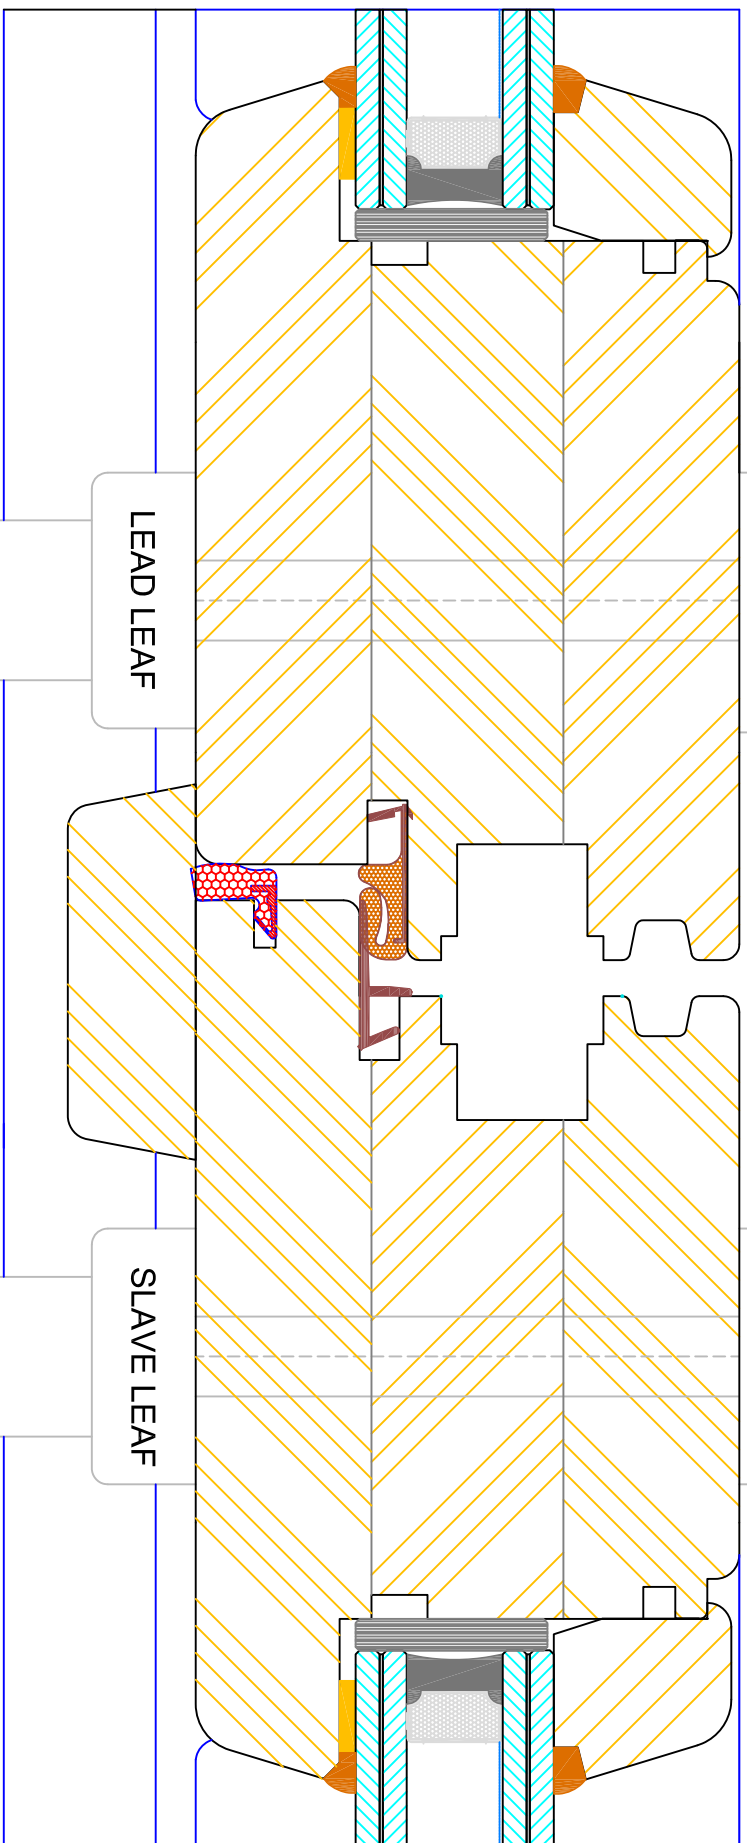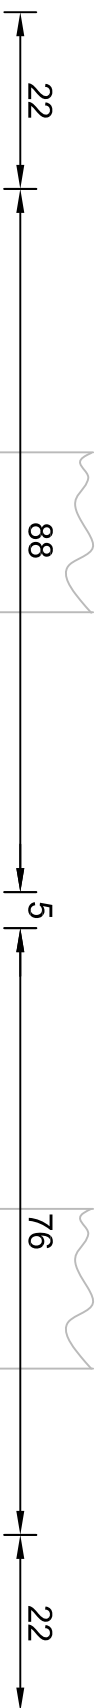

Contemporary Open In Flush French Door
Flying Mullion (Double Handle)

DIMENSIONS	PLOT SIZE	SCALE	DATE	REV	DWG. NO.
MM	A4	1:1	27.01.2011	A	0605

Please consider the environment before printing



Note: Used as standard on doors >2301mm high



Bereco



Contemporary Open In Flush French Door Flying Mullion (Single Handle)



DIMENSIONS	PLOT SIZE	SCALE	DATE	REV	DWG. NO.
MM	A4	1:1	27.01.2011	A	0606

Please consider the environment before printing

0606

Note: Used as standard on doors <2300mm high unless otherwise specified

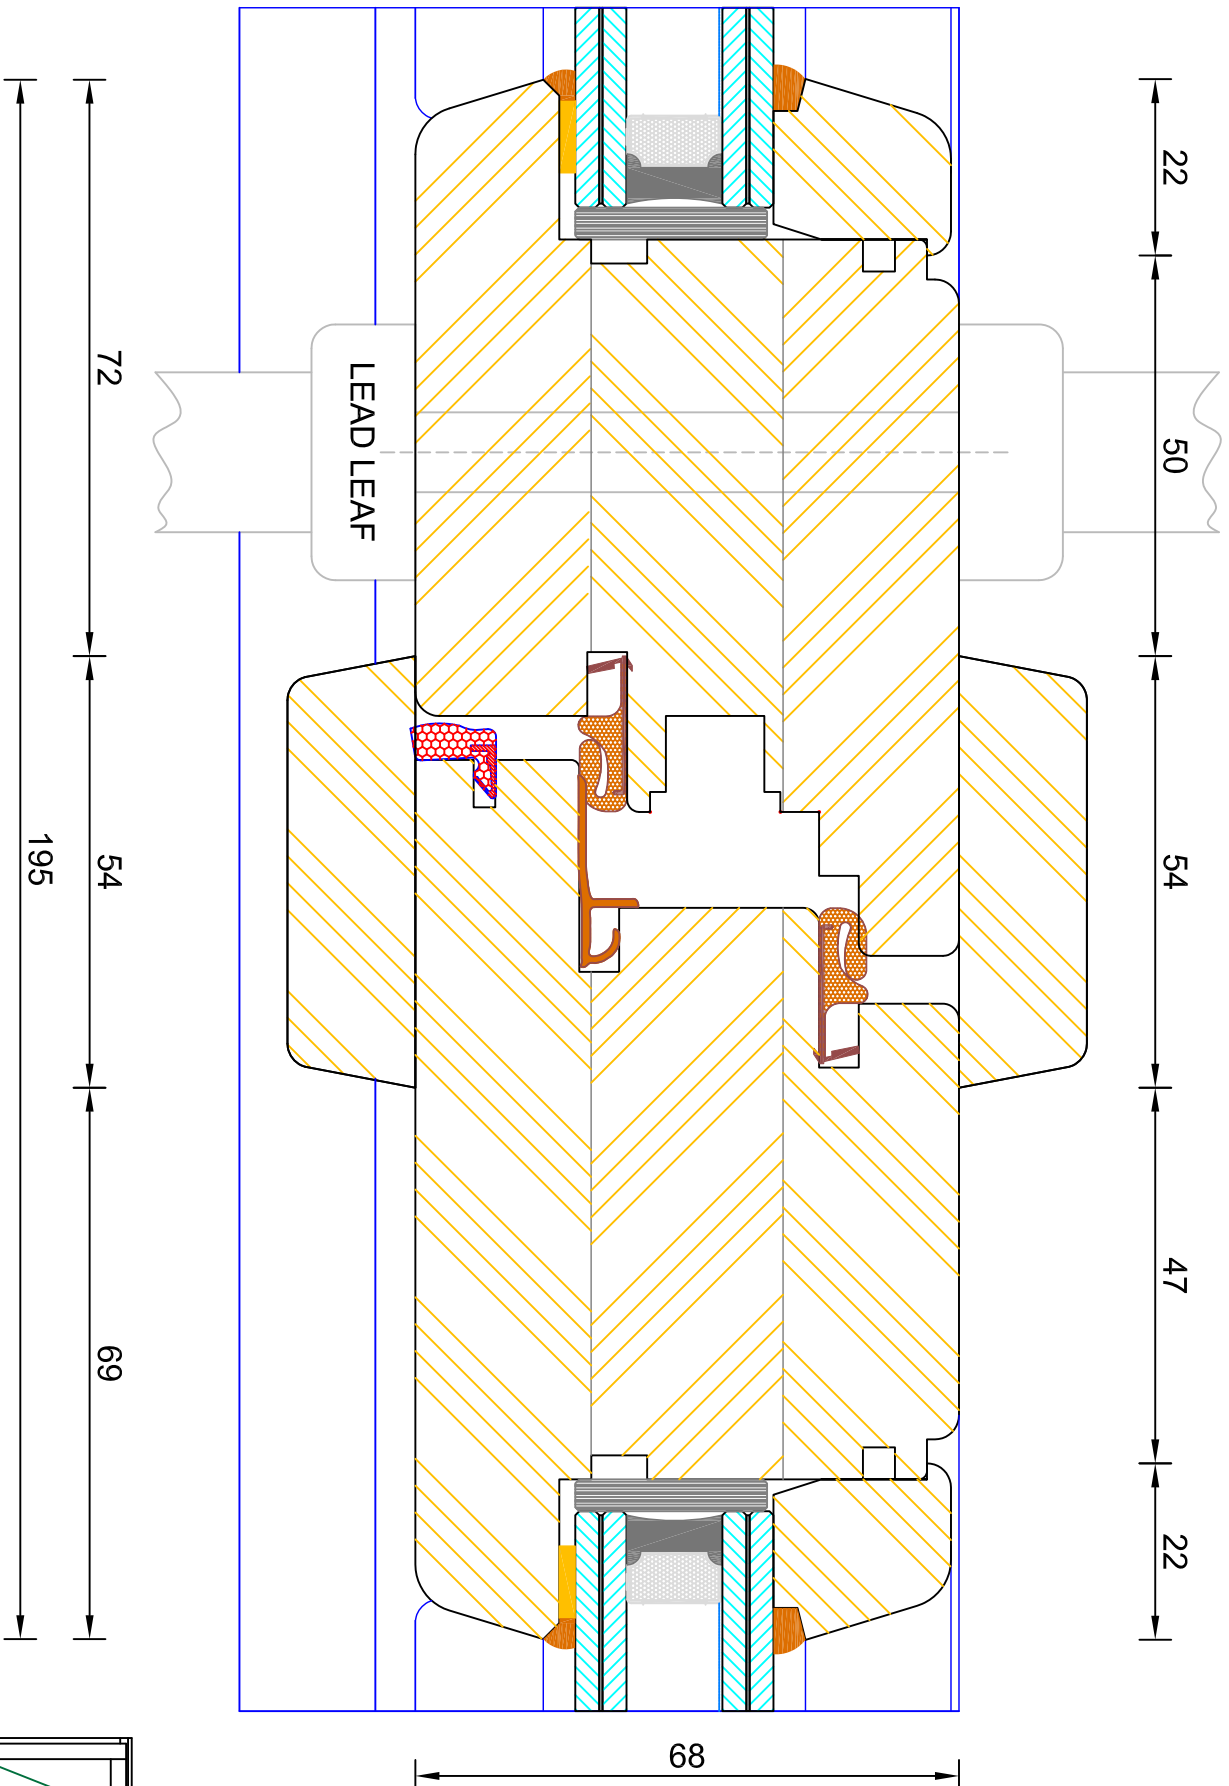
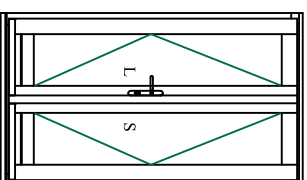


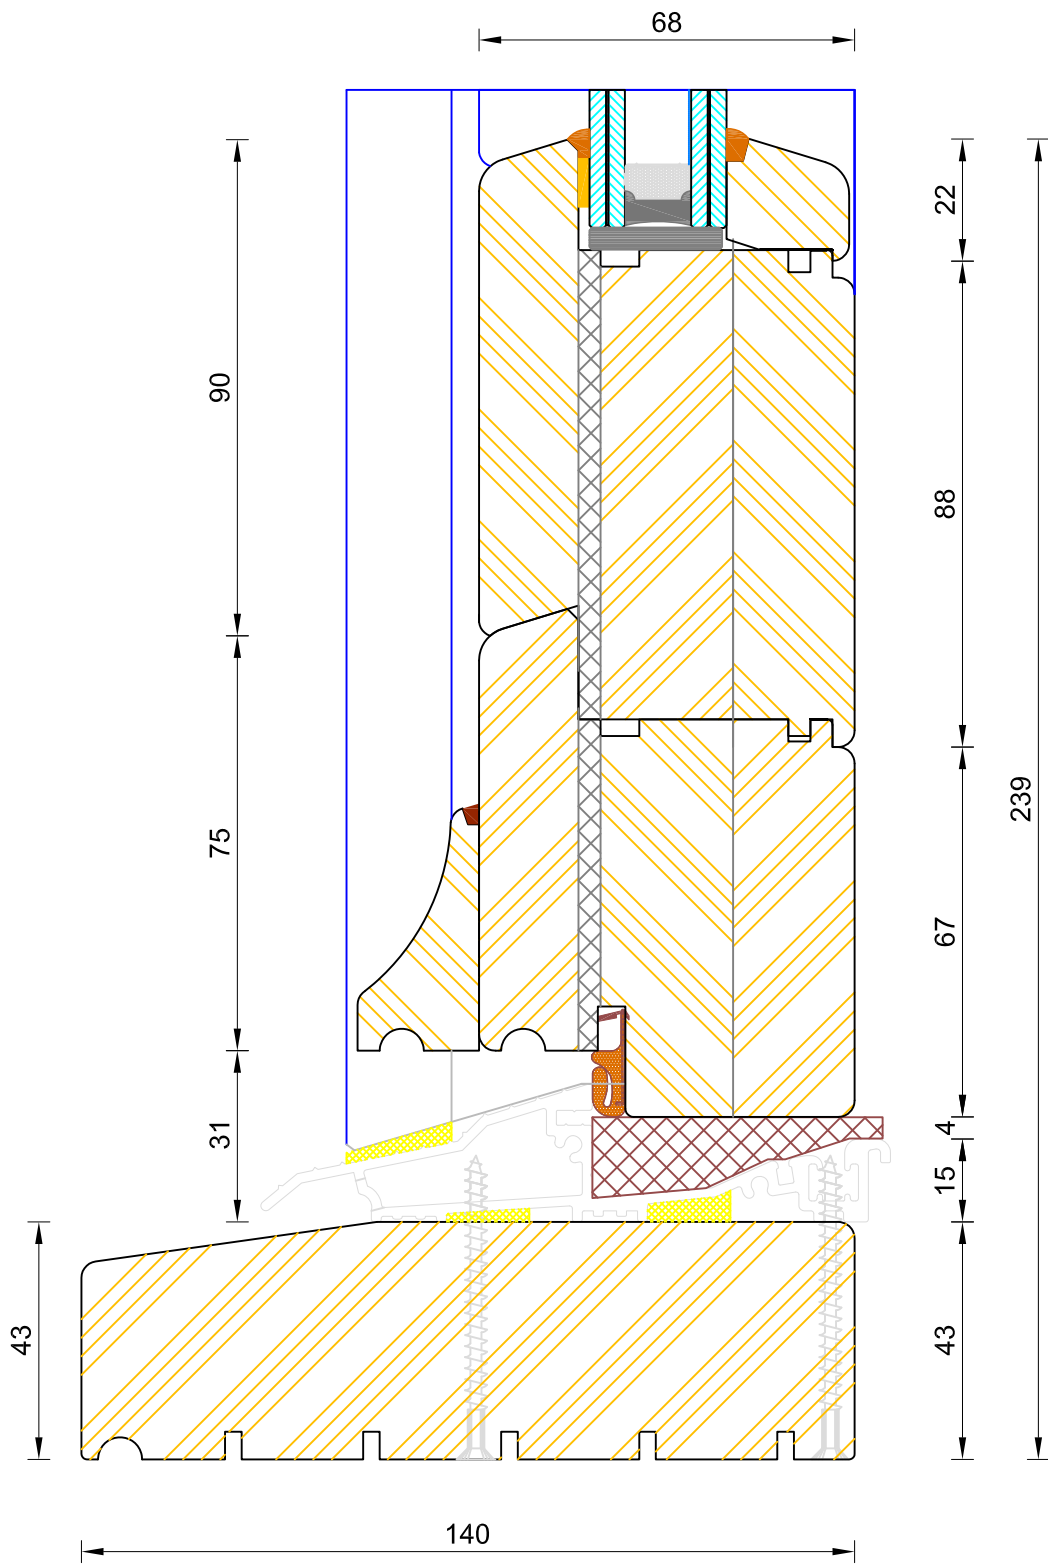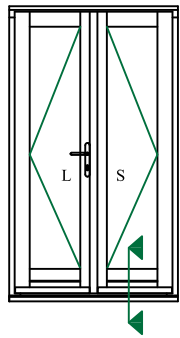

**Contemporary Open In Flush French Door
Standard Thresh (140x43mm)**

DIMENSIONS	PLOT SIZE	SCALE	DATE	REV	DWG NO.
MM	A3	1:1	27.01.2011	A	0607



Please consider the environment before printing

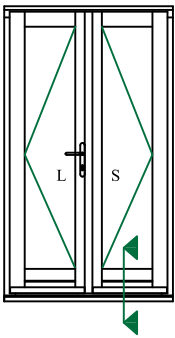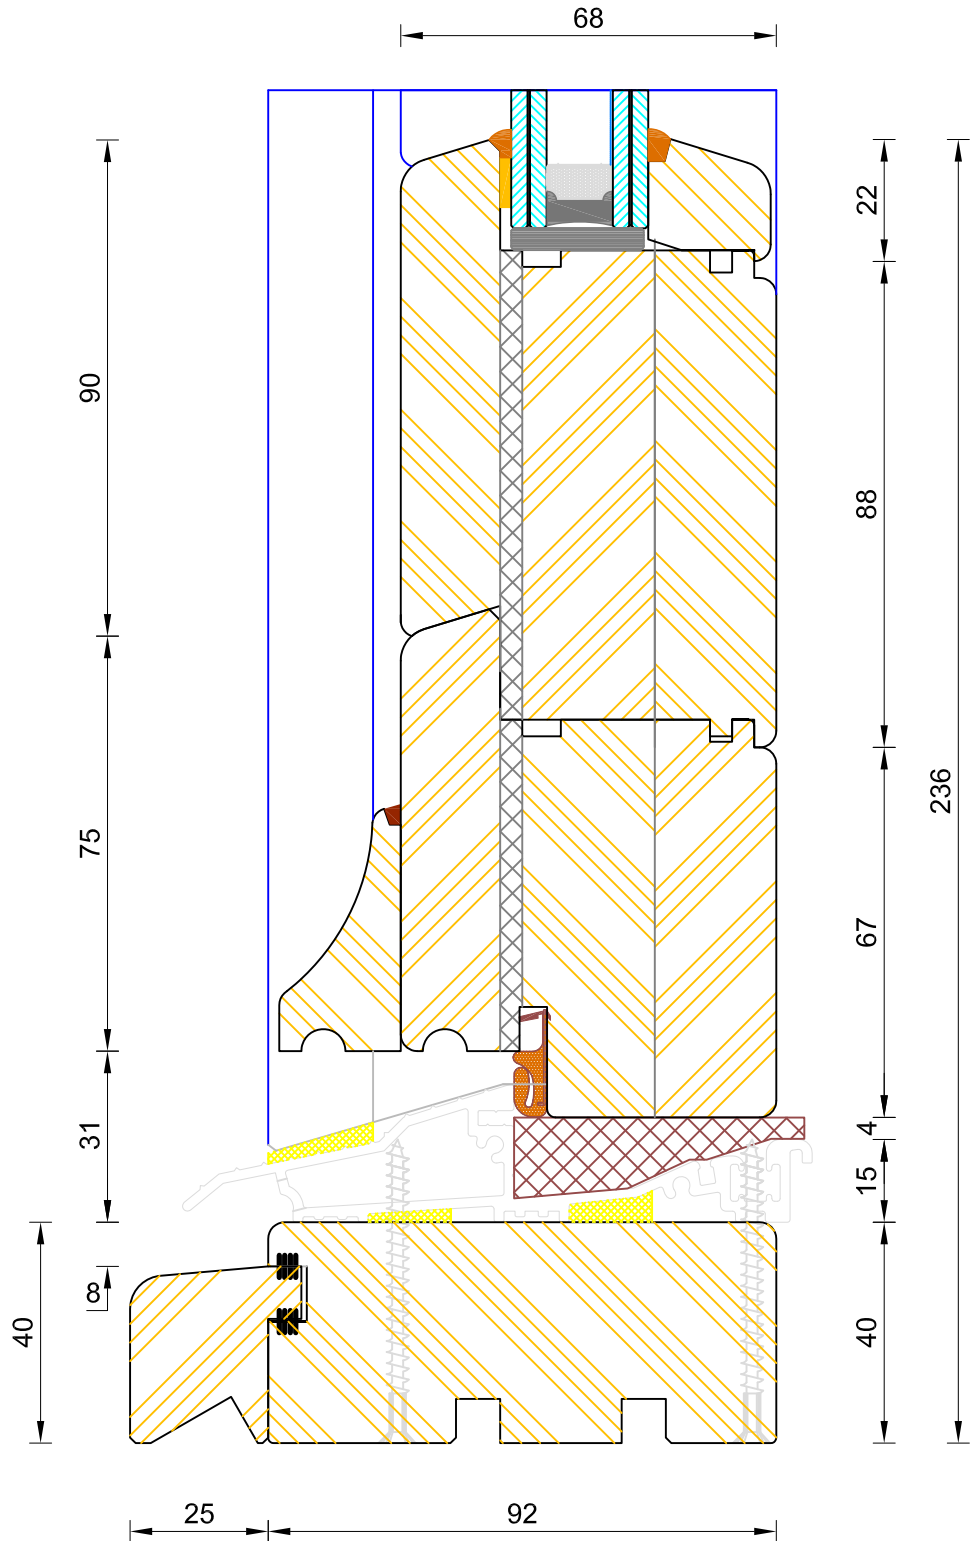

CILL EXTENSION - available options: 25mm (117mm o/a) / 47mm (139mm o/a) / 62mm (154mm o/a) / 87mm (179mm o/a) / 114mm (206mm o/a) / 125mm (217mm o/a) / 140mm (232mm o/a)

NOTE: Cill Extensions should be supported from underneath; the maximum overhang over Brick / Blockwork for cill extension should not exceed 25mm in order to avoid damage when stepped on. Warranties are invalidated when fitted with overhang in excess to that.

If not otherwise stated, Hardwood Threshold will be painted the same colour as Frame.

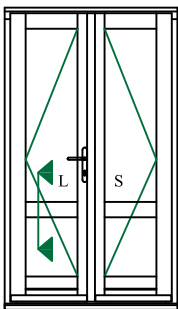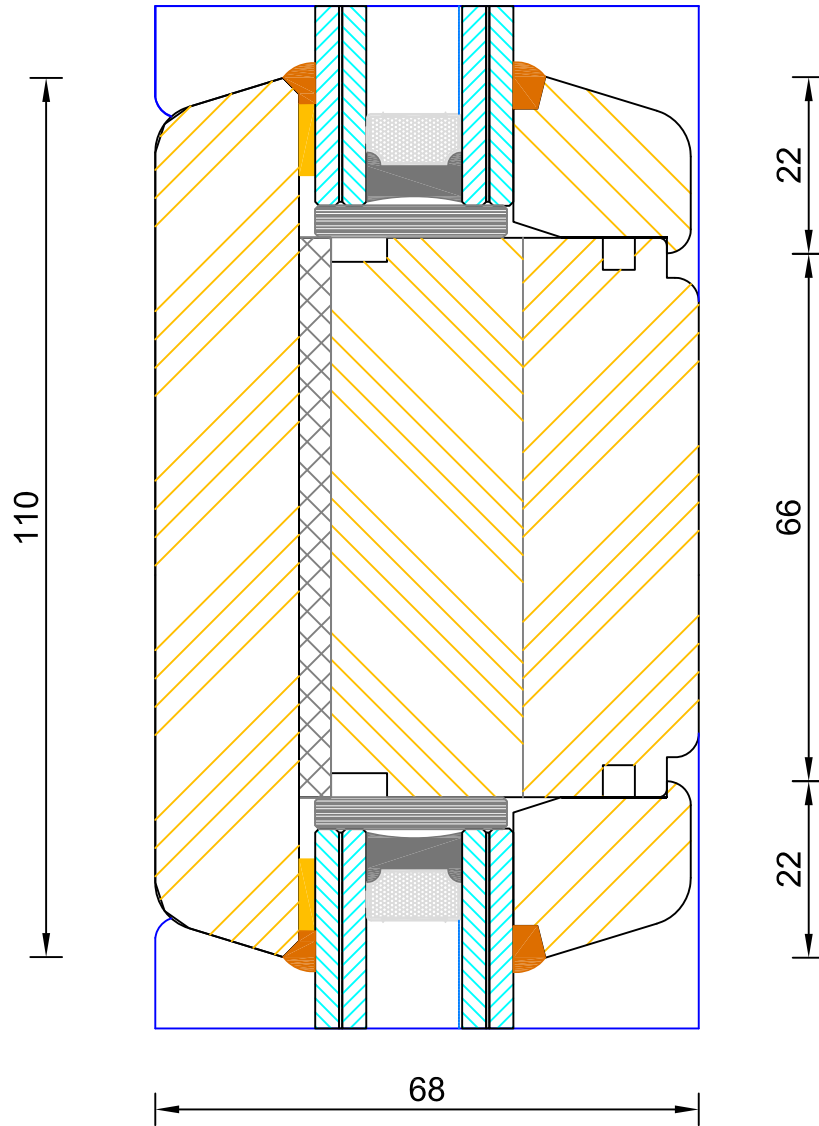

**Contemporary Open In Flush French Door
Mid Rail (110mm)**

DIMENSIONS	PLOT SIZE	SCALE	DATE	REV	DWG NO.
MM	A4	1:1	27.01.2011	A	0610
Please consider the environment before printing					



Bereco

Contemporary Open In Flush French Door Frame & Leaf Jamb (Hinge Side) - RAISED PANEL

Please consider the environment before printing

DIMENSIONS	PLOT SIZE	SCALE	DATE	REV	DWG. NO.
MM	A4	1:1	27.01.2011	A	0611

