




Constantine BAY House

GARAGE - EXISTING SIDE ELEVATIONS.

ELEVATION FACING WEST

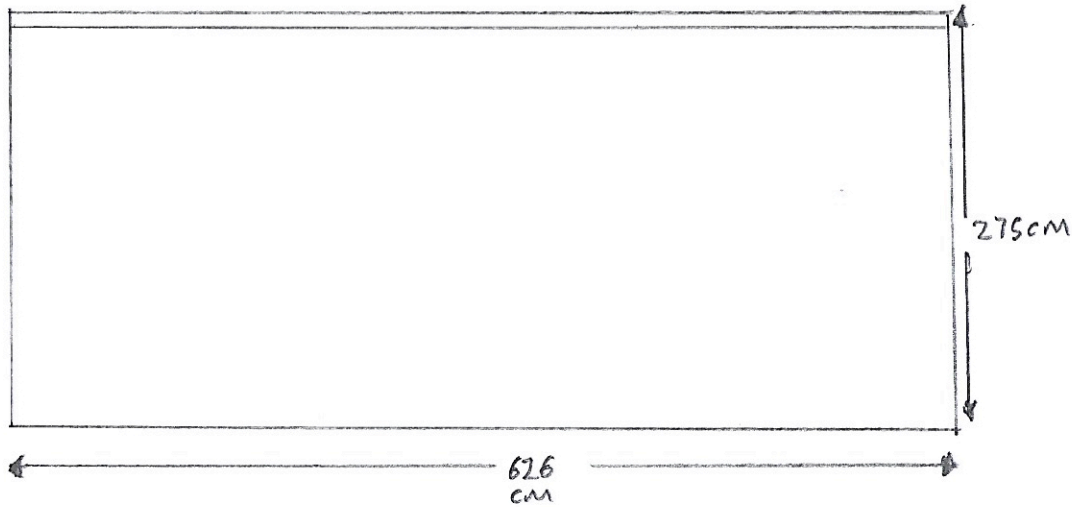

Elevation Facing East.

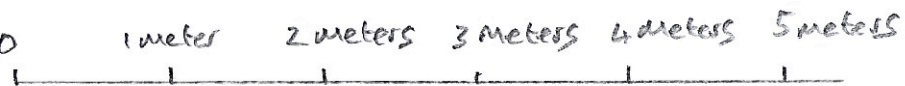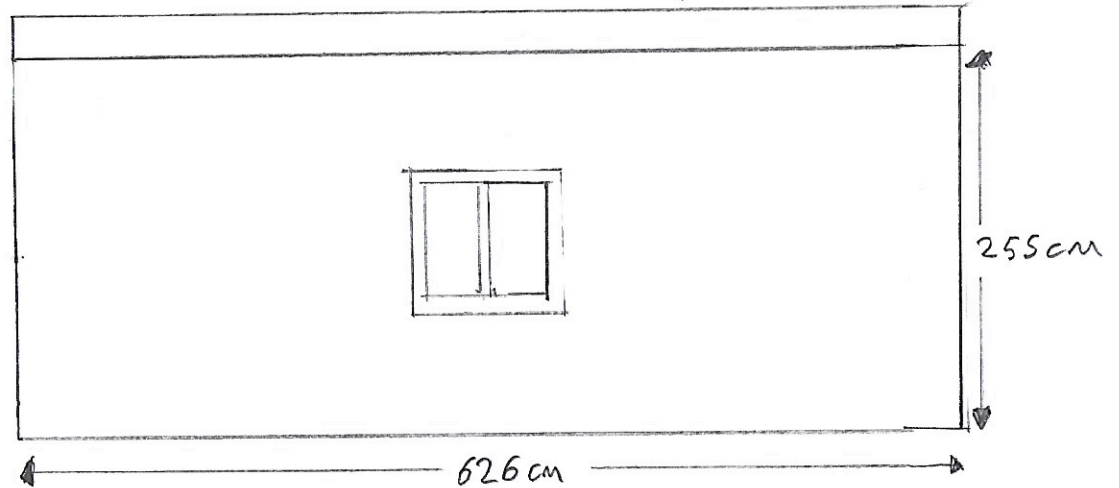

Scale 50:1