




CONSTANTINE BAY HOUSE.

GARAGE - EXISTING FRONT & REAR ELEVATIONS.

REAR - FACING SOUTH

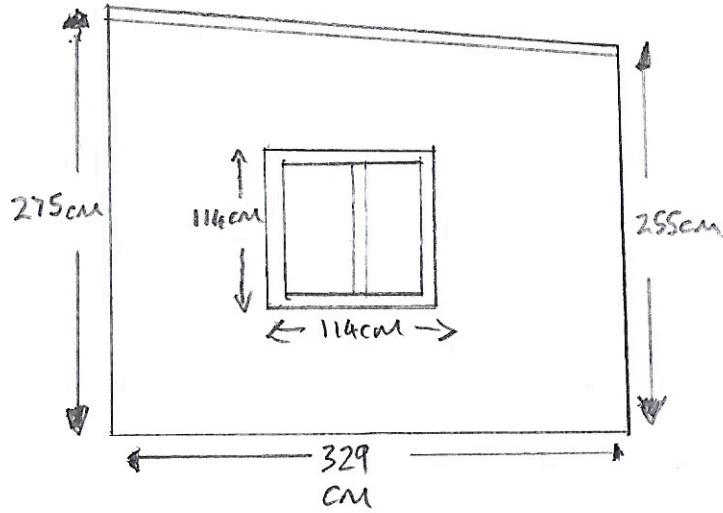

FRONT - FACING NORTH

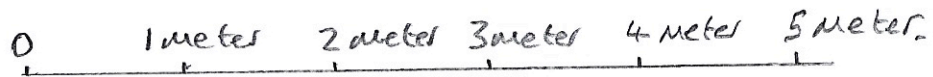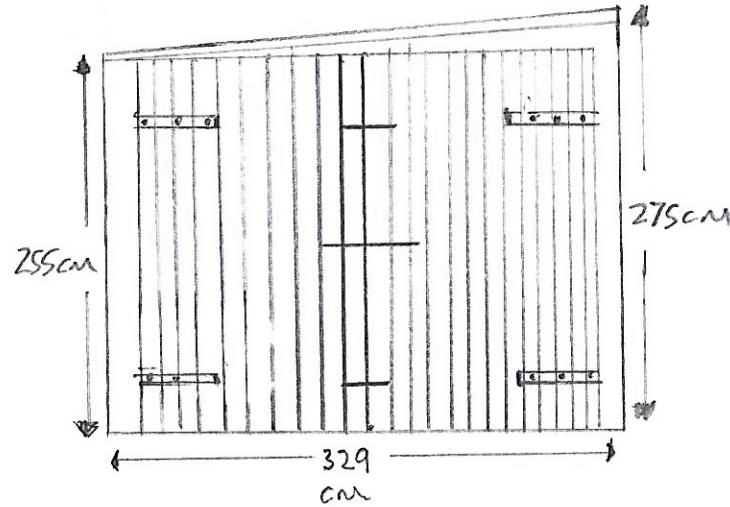

Scale 50:1