



# CONSTANTINE BAY HOUSE.

## GARAGE - EXISTING FLOORPLAN.

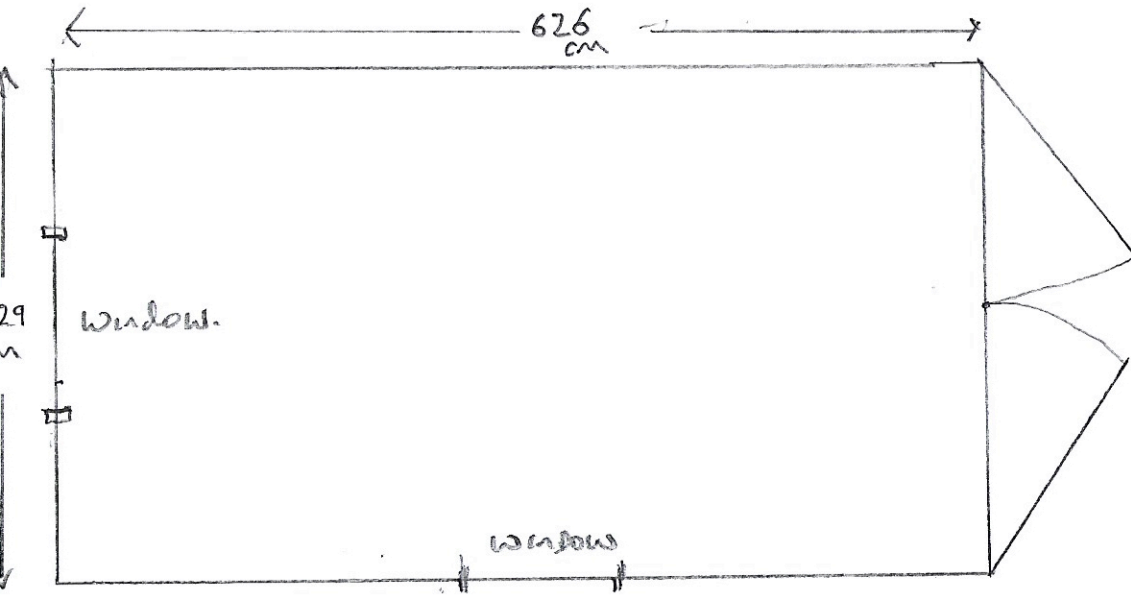

Scale 50:1

0 1 Meter 2 meters 3 meters 4 meters 5 meters

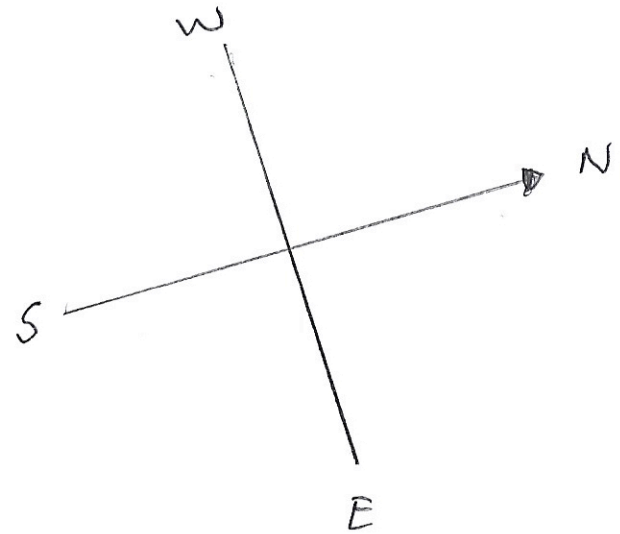

### Datum Point

At concrete Geothermal  
manhole to the East. Existing  
Garage floor is 150 cm Below  
level of concrete surface of  
manhole cover. Site of Datum  
Point is marked on Block PLAN  
Scale 1:500.