



GARDEN Office - Western Elevation

Constantine BAY HOUSE.

EXISTING STRUCTURE
↓
with proposed round port hole window.

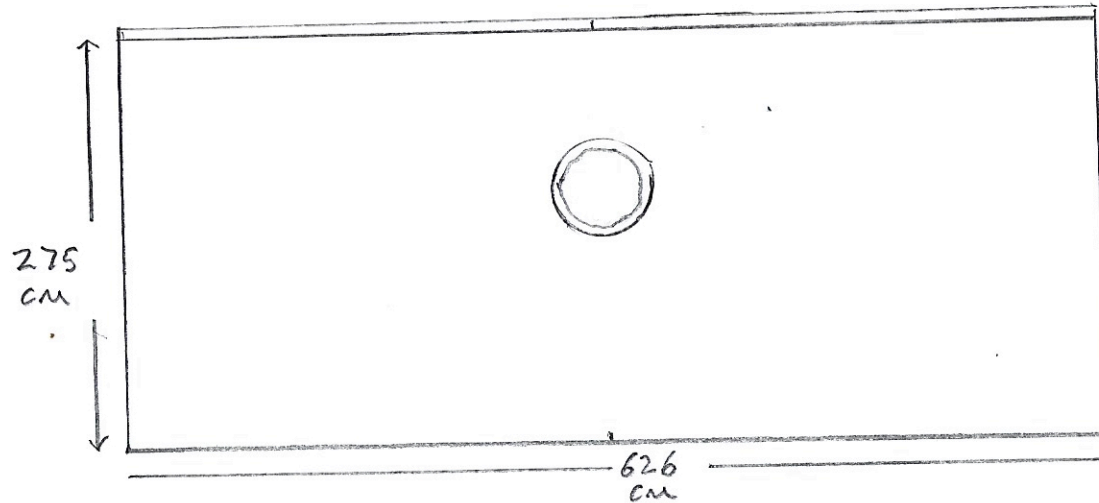

EXISTING ELEVATION with Proposed round window.

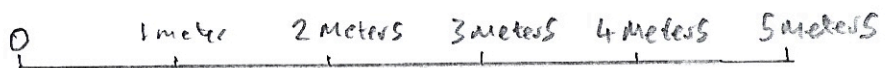

Scale. 50:1

1 meter = 2cm on plan.