


GARDEN OFFICE


CONSTANTINE BAY HOUSE.

PROPOSED FLOOR PLAN.

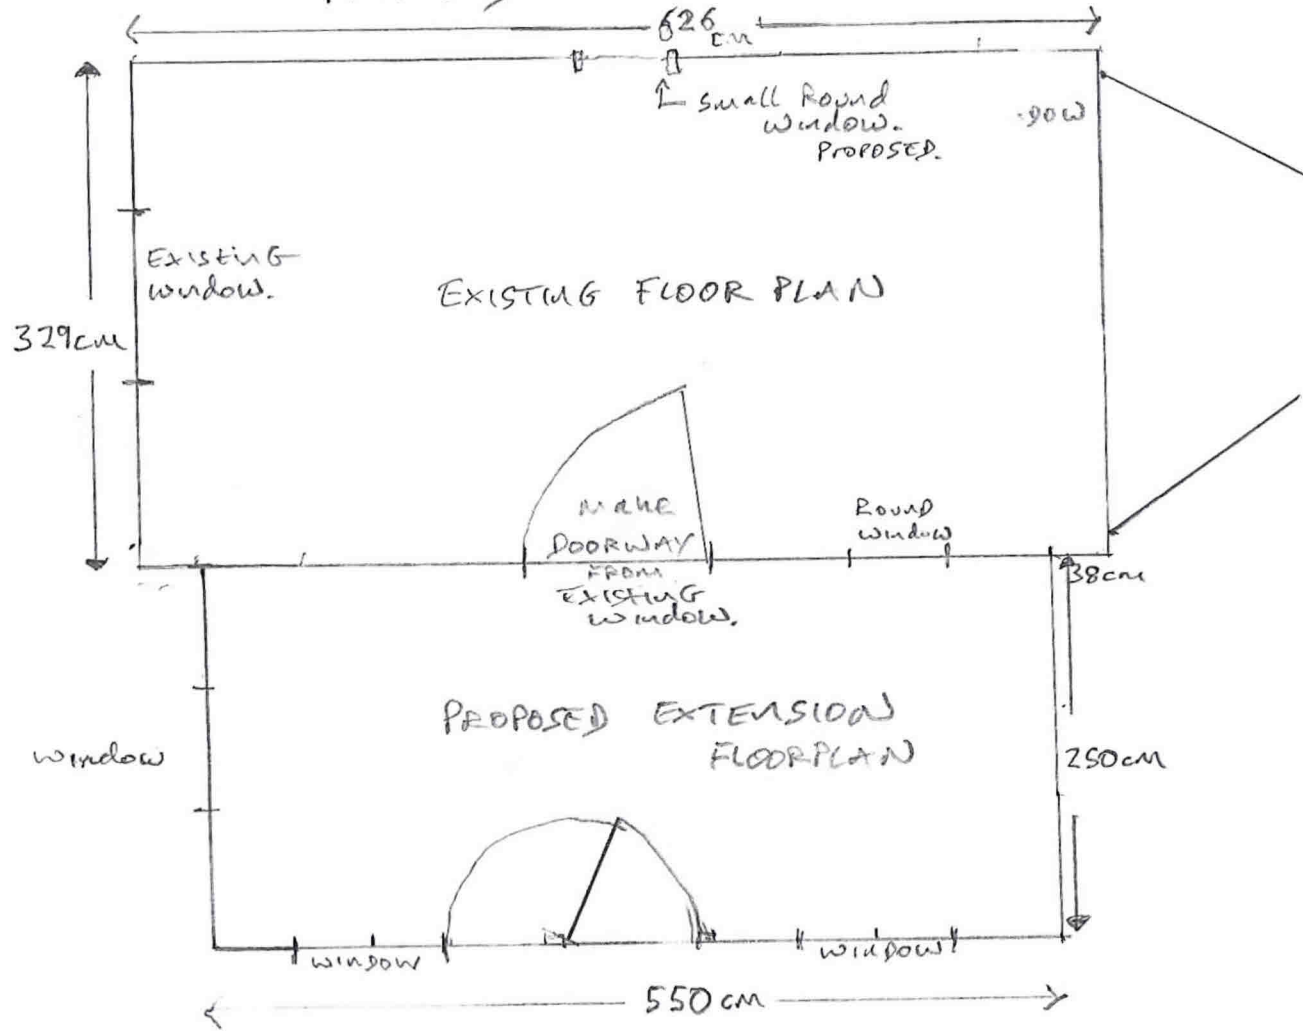

Scale: 1 Metre = 2 cm on plan
50:1.

PLAN 09

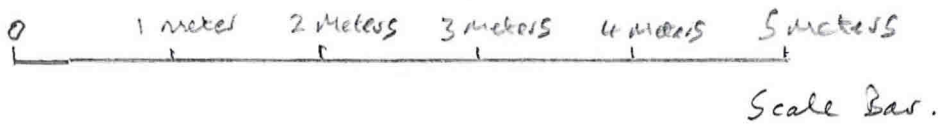

DATUM POINT

At Concrete GEOTHERMAL MANHOLE TO THE EAST. PROPOSED GARDEN OFFICE FLOOR LEVEL IS 150cm Below Site of Datum Point is marked on Block Plan - (Scale 1:500)