
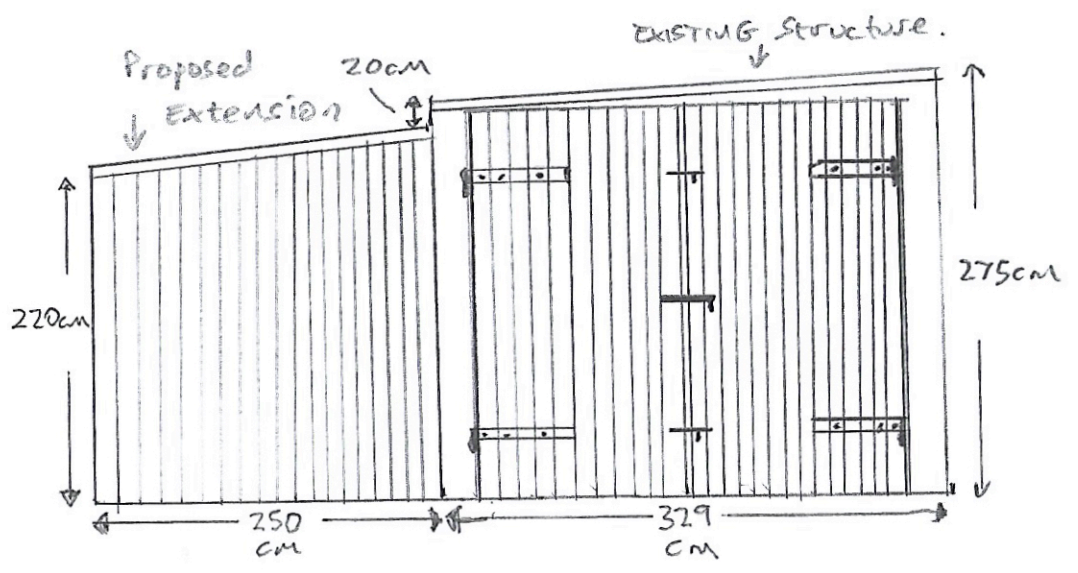


# Garden Office


CONSTANTINE BAY HOUSE

Side Elevation to the South.

Side Elevation to the North.

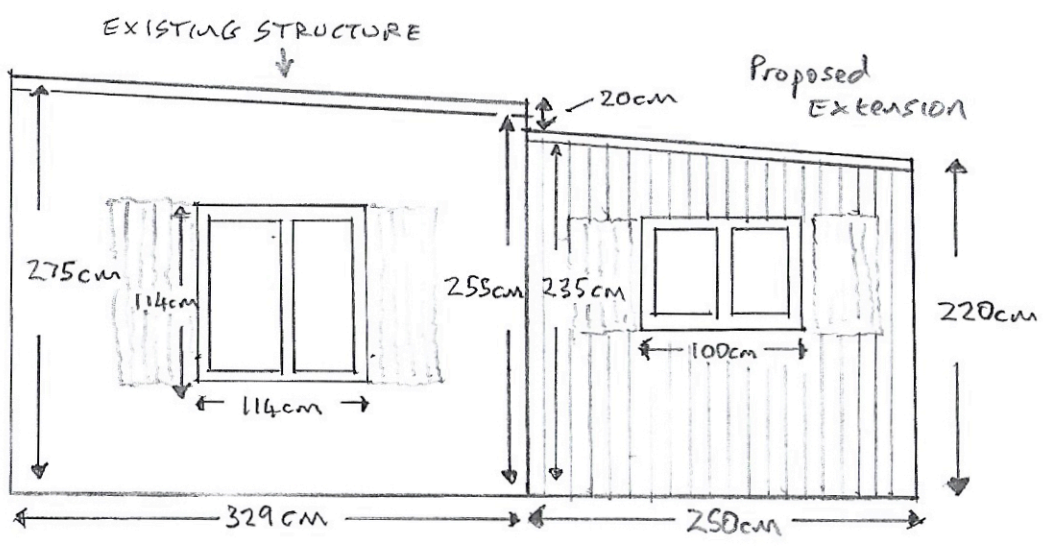

Timber  
Shutters for windows.  
with Secure Fastening open, and for closed.

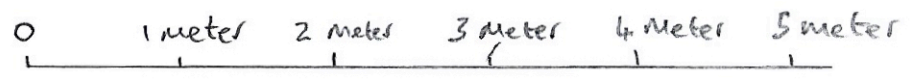

Scale: 50:1