


Responsibility is not accepted for errors made by others in scaling from this drawing. Do not scale from this drawing for construction or acquisition purposes. All construction information must be taken from figured dimensions only. All dimensions and levels must be checked on site and any discrepancies between drawings and specification must be reported to Kree8 Design & Build. Copyright Kree8 Design & Build.



All loft level internal studwork to be 100 x 50mm @ 400 ctrs s/w treated timber with 100mm rockwool cavity insulation between studs. Both sides to take 12.5mm gypsum plasterboard with skim finish

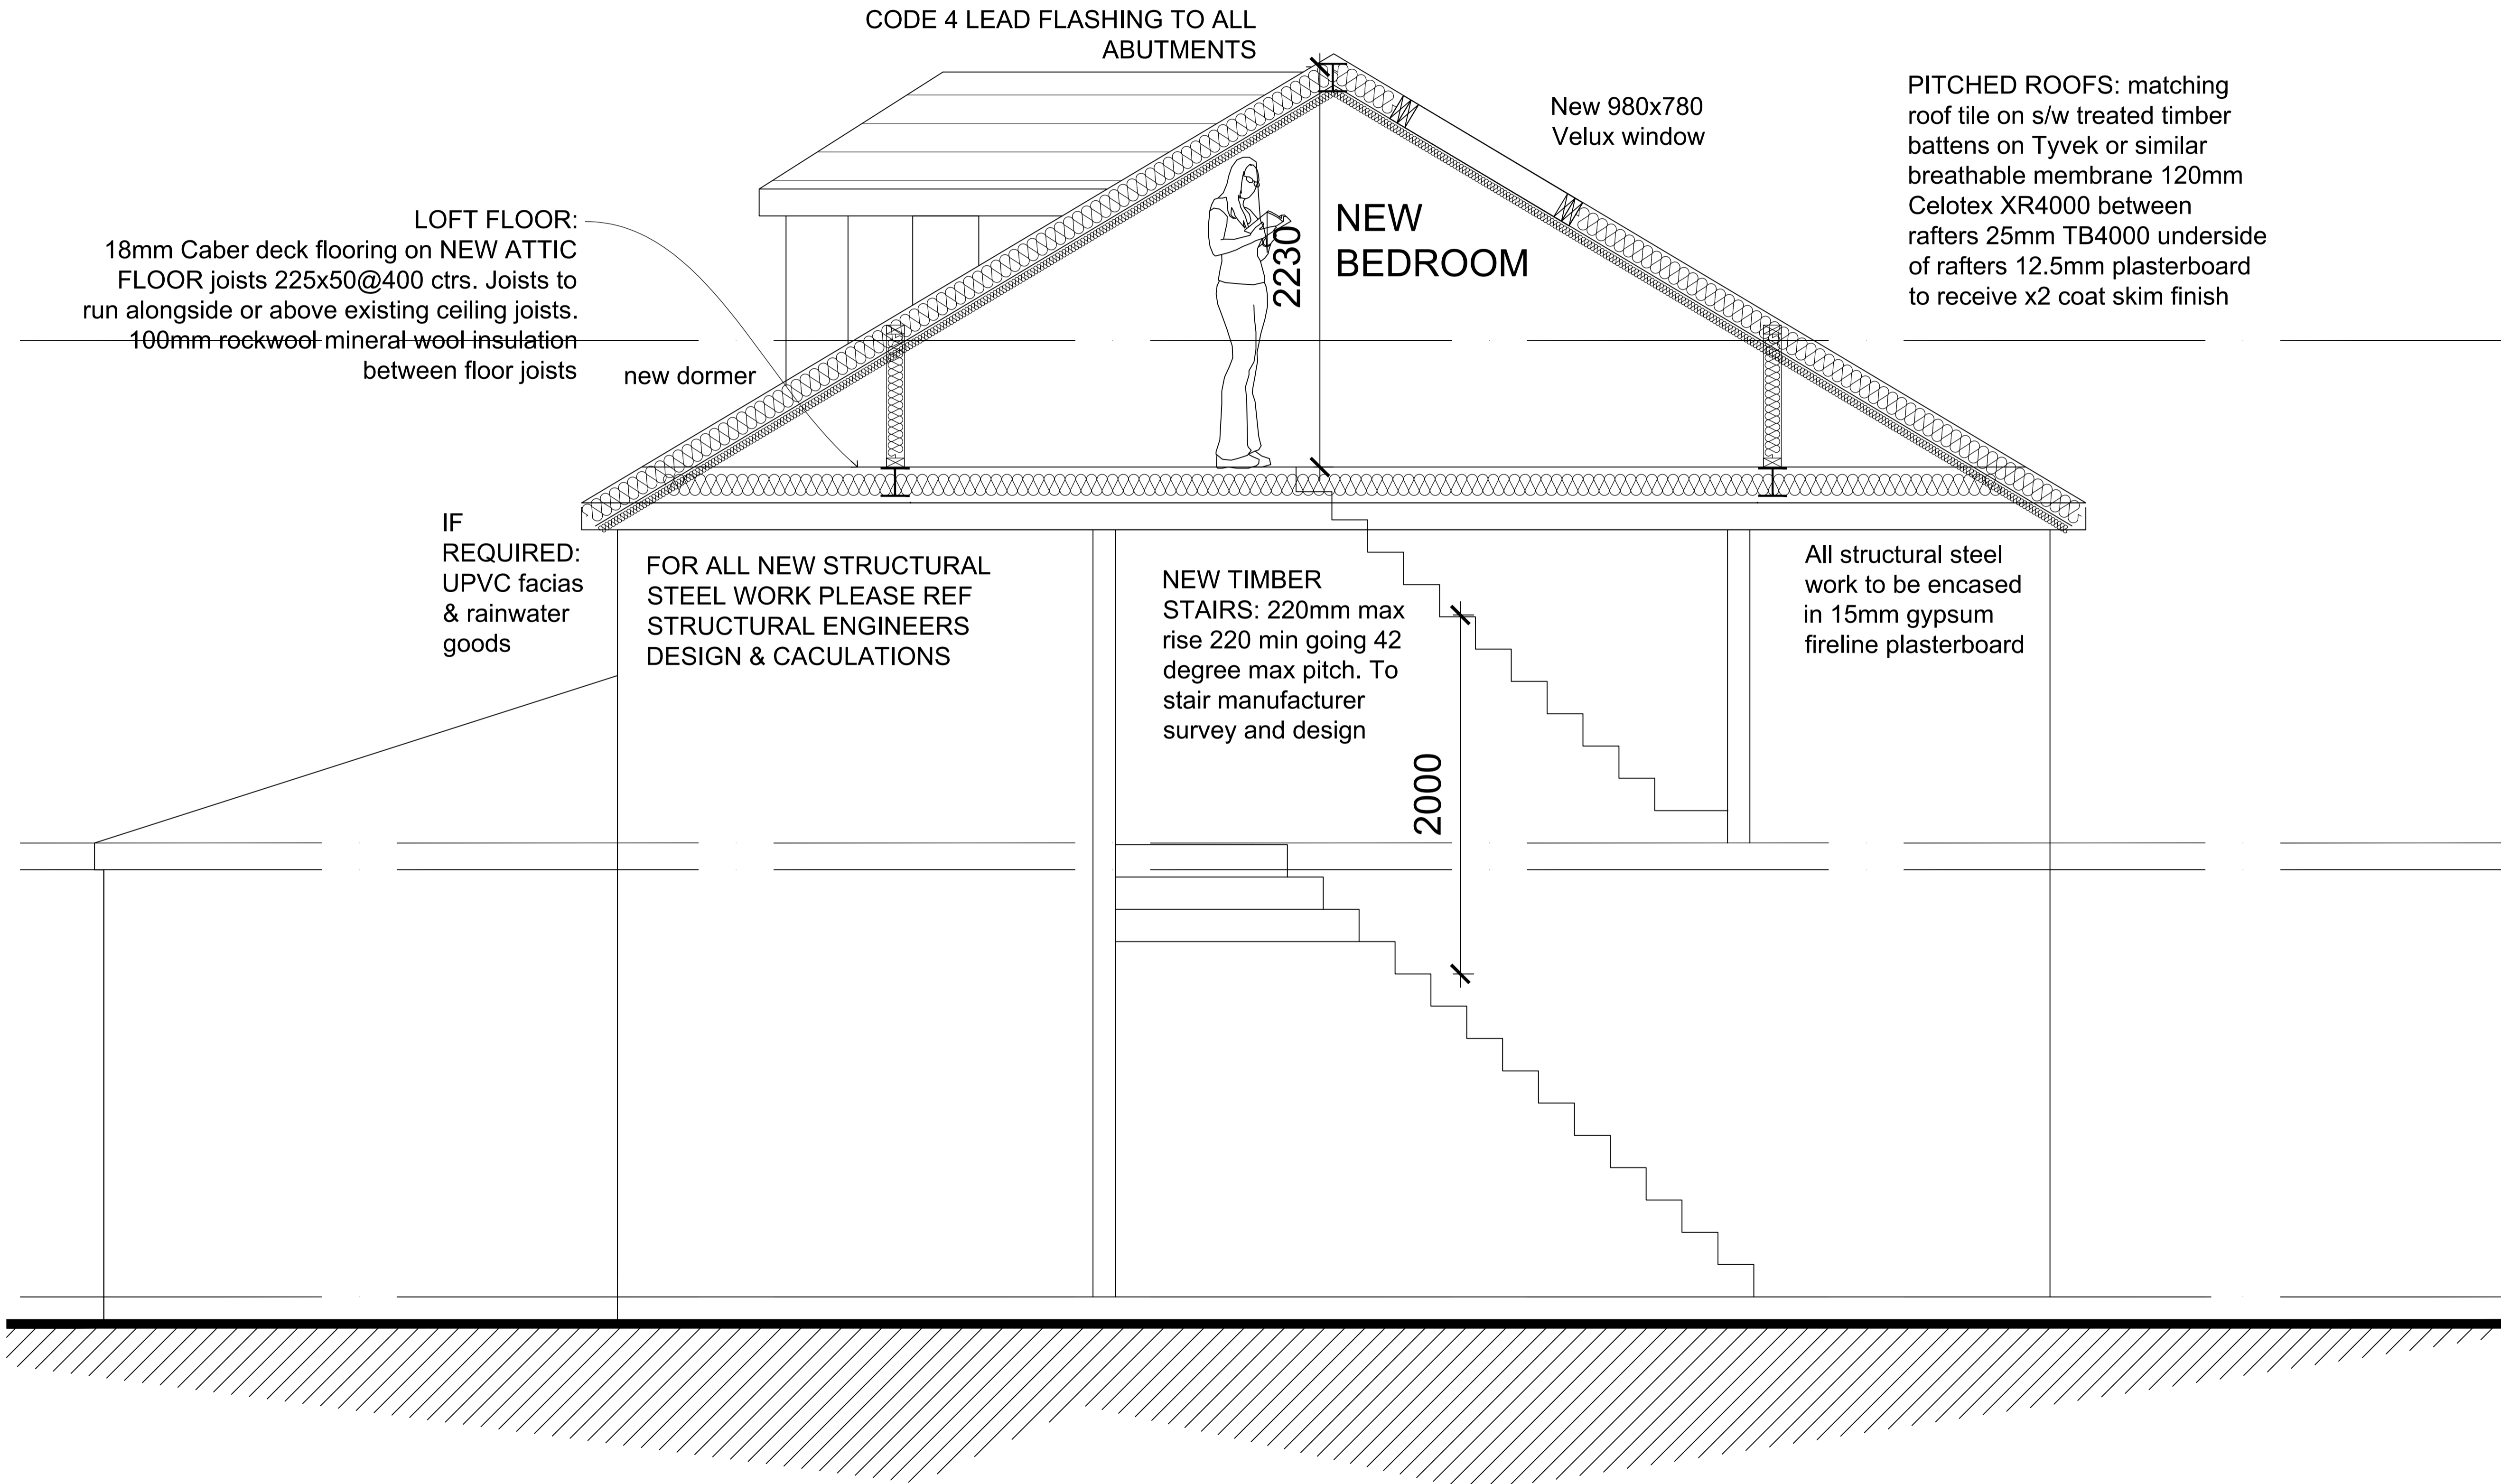

**SECTION 1 - PROPOSED**  
Scale - 1:20 @ A1

**Kree8**

MATTHEW LEWIS  
Ba(Hons)Arch BArch PGDip Arch (Commendation) RIBA  
CHARTERED ARCHITECT

**RIBA**

Royal Institute of  
British Architects

Kree8 Design & Build - The Glen - Cradley, Malvern WR13 5NR  
T - 01886 884634 M - 07525439096 E - hello@kree8designbuild.com

**Project Title:**  
PROPOSED LOFT CONVERSION  
at Meadow Cottage, 43 Sea view,  
Sudbrook, Caldicot,  
Monmouthshire,  
NP26 5SU

**Client:**  
MR JAMES

**Drawing Title:**  
Section 1

**File Number:** MCN1

**Drawn By:** MDL

**Checked By:** MDL

**Scale@A1:** 1:20 **Date:** 15.01.24

**Dwg No:** 05 **Rev:** -