



Side Elevation

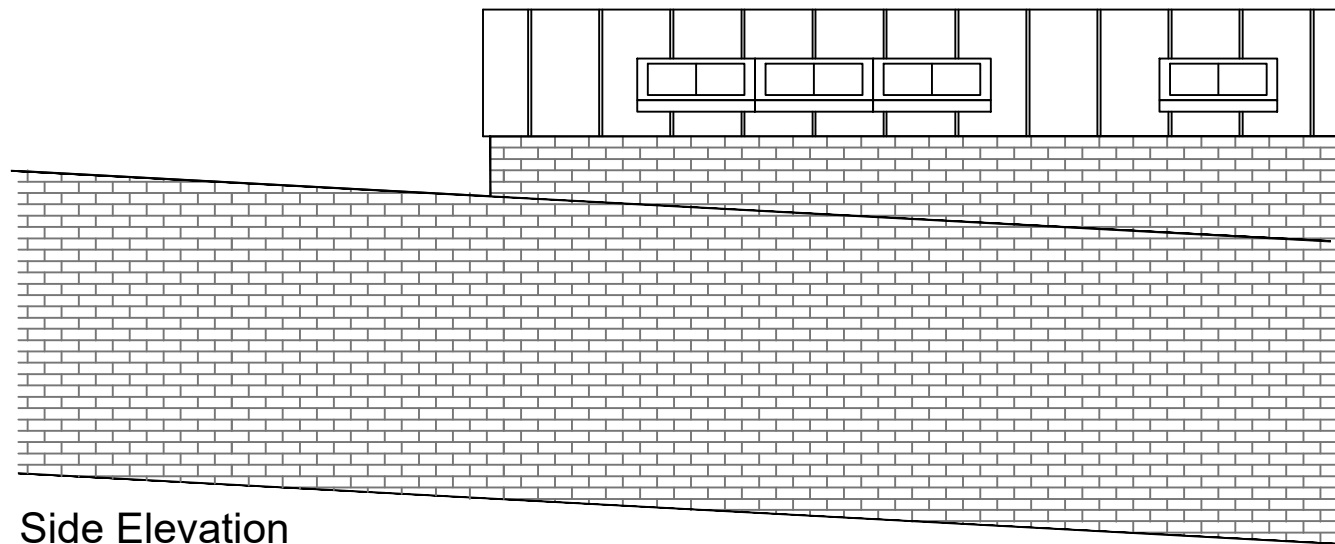

Side Elevation

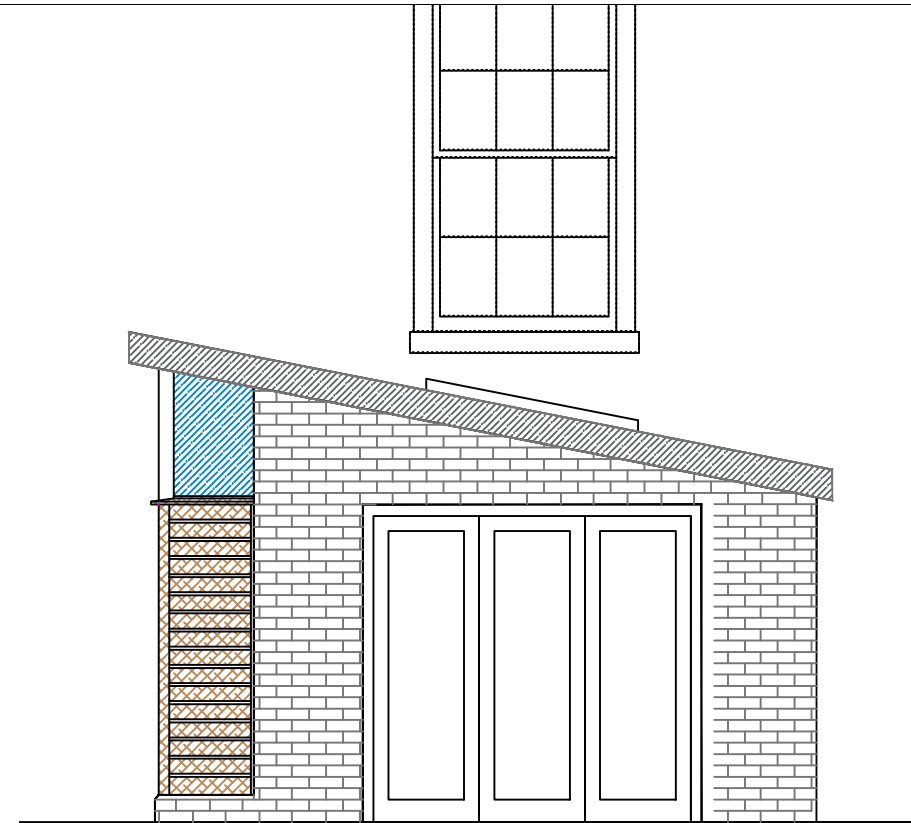

Rear Elevation

**Materials**

Roof: Zinc

Walls: Vertical & Horizontal timber cladding,  
brick to match existing boundary wall

Bi-fold Doors: Grey Aluminium

Side Door: Solid timber door

A Wall repositioned away from boundary

Brickwork in lieu of render

Solid external door

Apr22

**PLANNING APPLICATION**

Revision Initials Date

**KARA DESIGN**

Kinmuir, 167 Mugdock Road, Milngavie, G62 8NB  
karen.reid.architect@gmail.com

JOB TITLE

Alterations to 5 Lansdowne Crescent  
for Carole Mooney & Guido De Groot

DRAWING TITLE

Proposed Elevations

SCALE DATE DRAWING/CHECKED

1/100@A3 APR21 KR

JOB NO. DRAWING NO. REVISION

699 GA03 A