

REAR PROPOSED ELEVATION



2.8m

1.0m

2x GLAZED WINDOWS
0.6m WIDE x 1.8m H


1.0m

5.4m

GLAZED BI-FOLD DOOR SYSTEM
2.5m WIDE / 2.4m HEIGHT

SIDE ELEVATION

PROPOSED ELEVATION

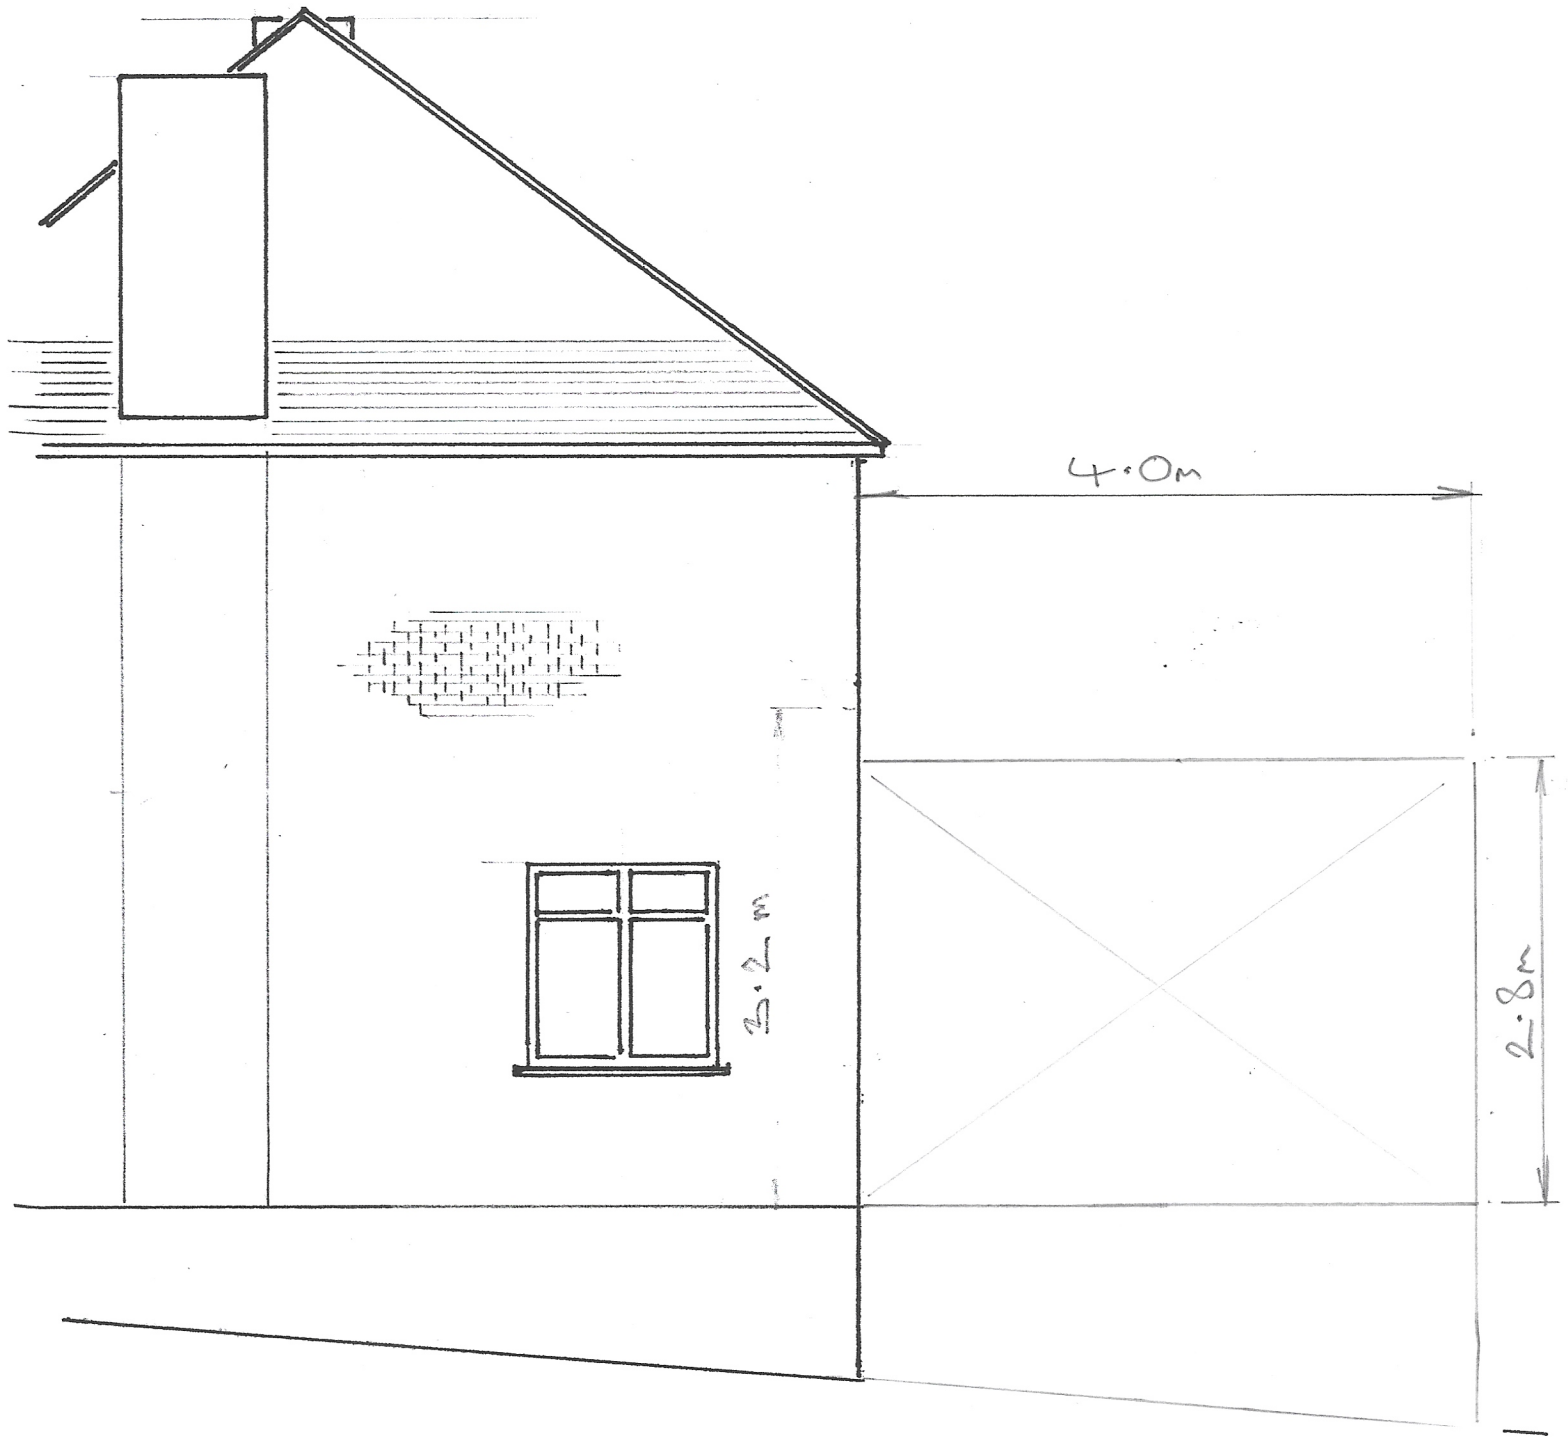

MAIN HOUSE

PLAN ELEVATION
PROPOSED ELEVATION

GLAZED BI-FOLD DOOR SYSTEM
2.5 WIDE / 2.4 HEIGHT

4.0m

5.4m

2x GLAZED WINDOWS
0.6 WIDE x 1.8 HEIGHT

