




**Section C**  
 Refer to Drawing No: 1MC08-BBV\_MSD-PL-DGA-NS01\_NL02-135602  
 Scale 1:200 @ A1

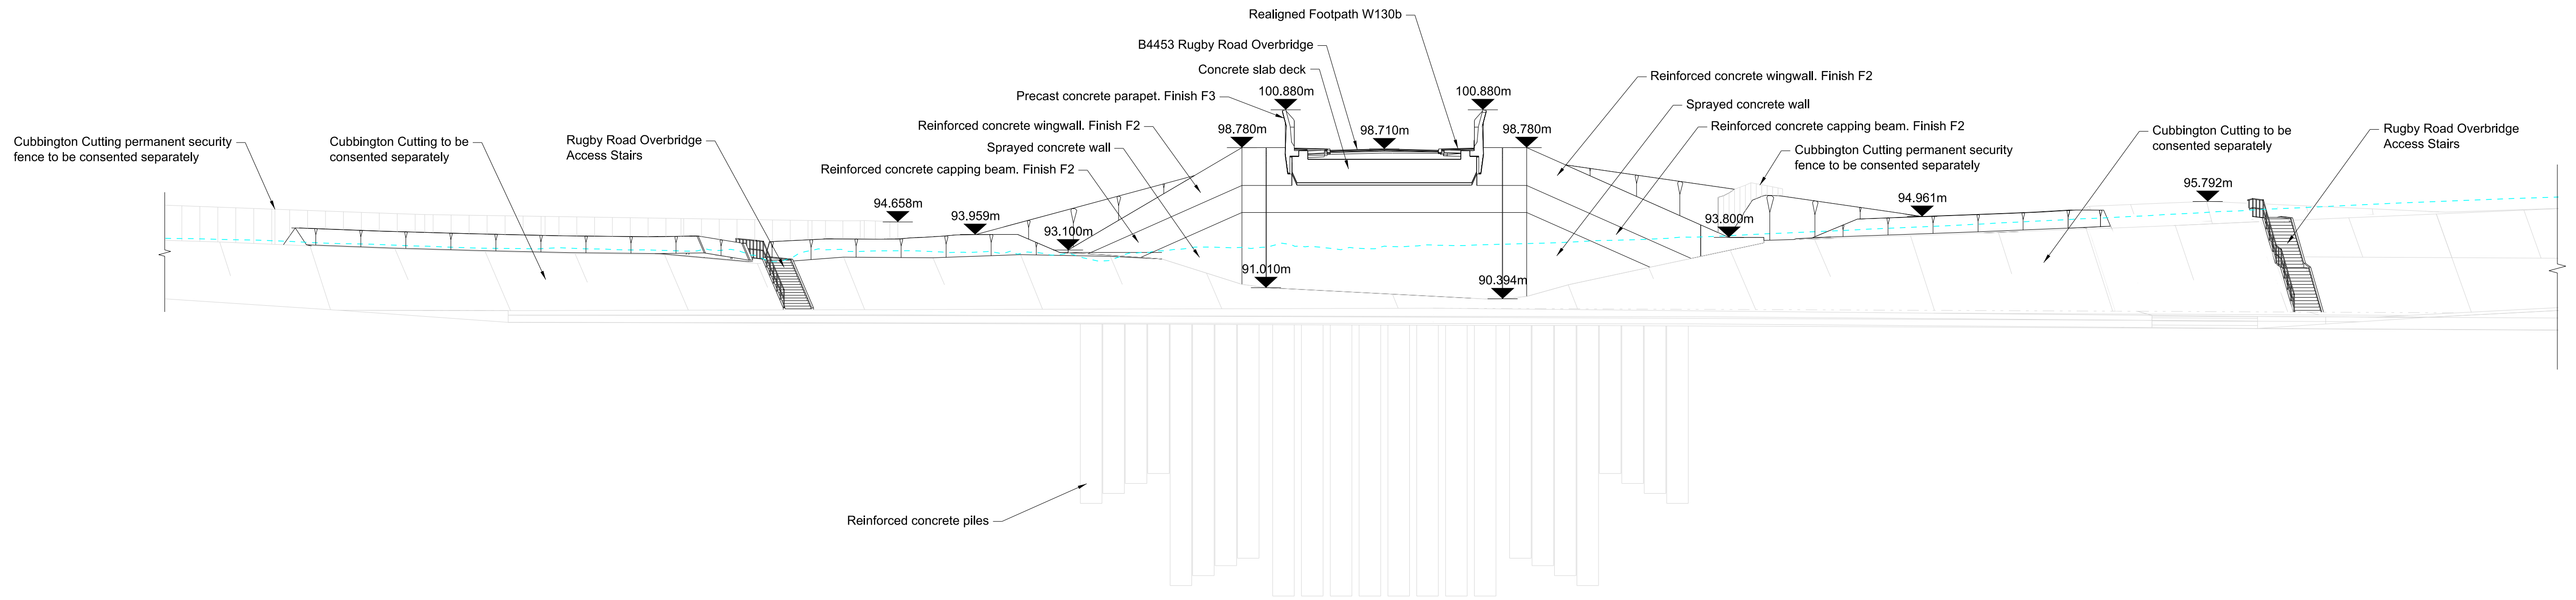

**Section D**  
 Refer to Drawing No: 1MC08-BBV\_MSD-PL-DGA-NS01\_NL02-135602  
 Scale 1:200 @ A1

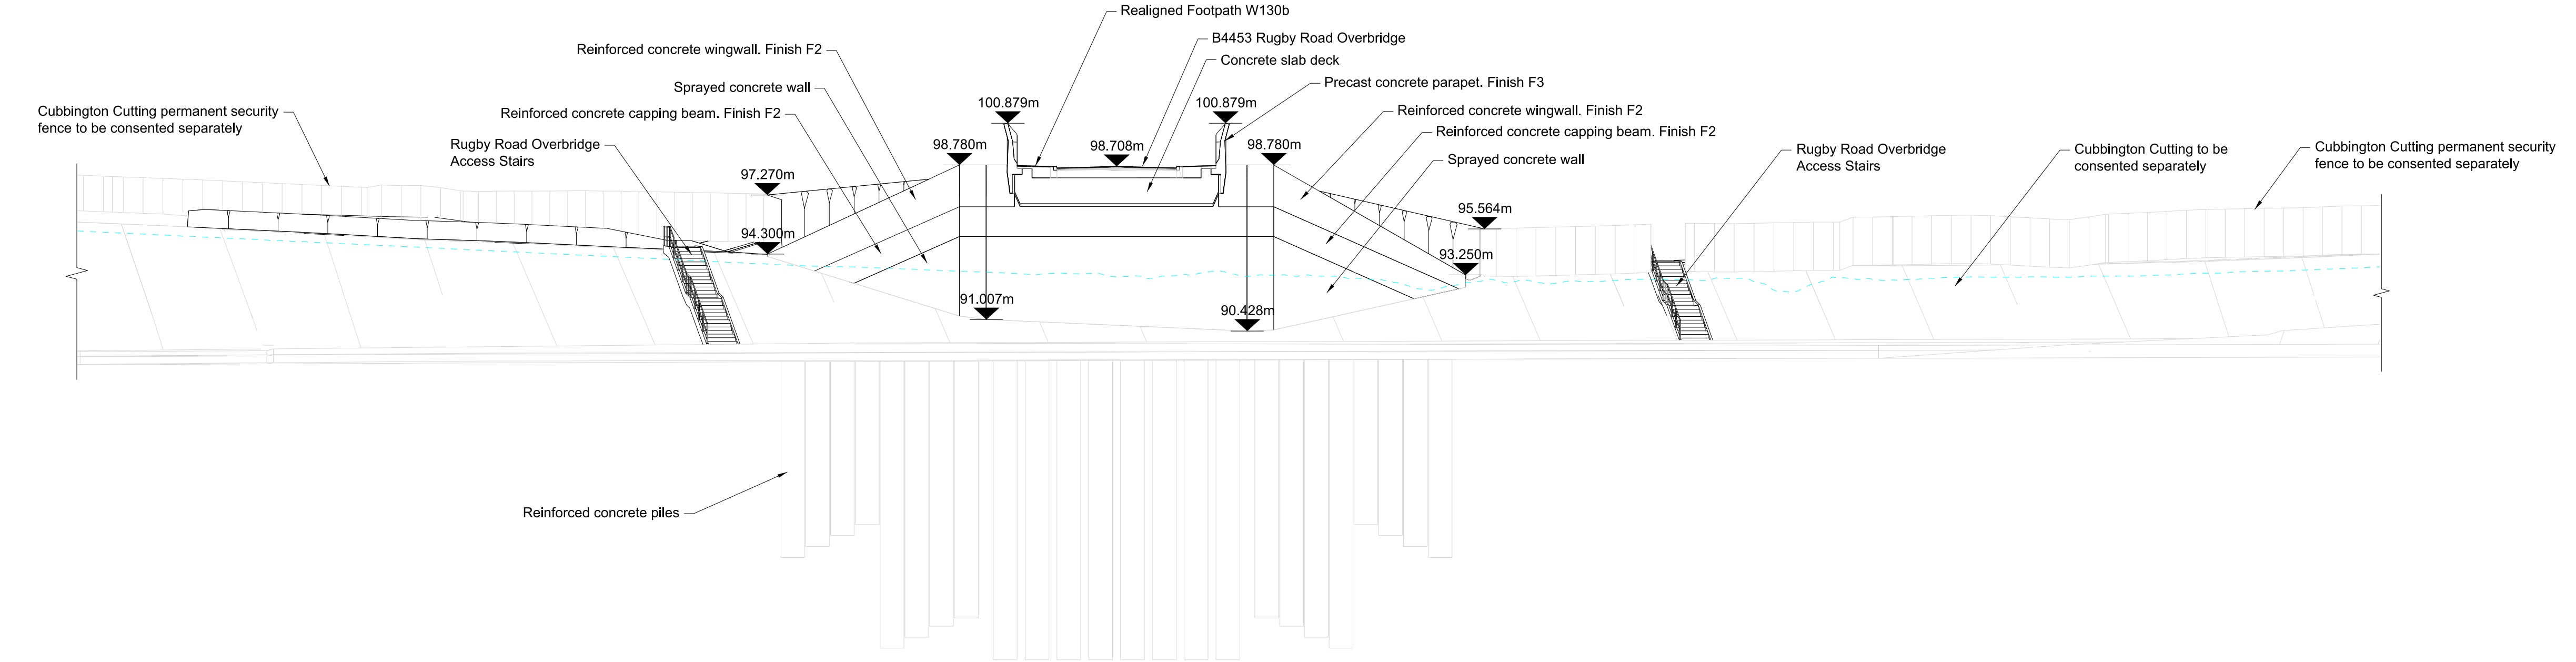

**Section E**  
 Refer to Drawing No: 1MC08-BBV\_MSD-PL-DGA-NS01\_NL02-135602  
 Scale 1:200 @ A1

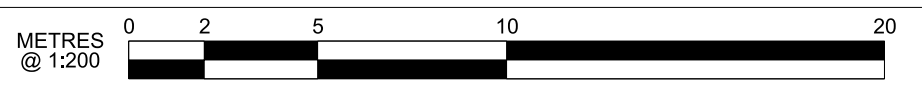

| Rev | Description                 | Drawn | Checked | Approved | Con App | Scale with caution as distortion can occur.  |
|-----|-----------------------------|-------|---------|----------|---------|--|
| C01 | For HS2 Acceptance          | NDUN  | SGAI    | JMBO     | EJOH    | HS2 accepts no responsibility for any circumstances which arise from the reproduction of this document after alteration, amendment or abbreviation or if it is issued in part or issued incompletely in any way.   |
| P04 | Issued for Stage Acceptance | NDUN  | SGAI    | JMBO     | ---     | © Crown Copyright and database right 2018. All rights reserved. Ordnance Survey Licence number 100049190   |
| P03 | Issued for Stage Acceptance | DBAR  | SGAI    | JMBO     | ---     | © Crown Copyright material is reproduced with the permission of Land Registry under delegated authority from the Controller of HMSO.   |
| P02 | Issued for Stage Acceptance | NDUN  | SGAI    | JMBO     | ---     | This material was last updated on 2018 and may not be copied, distributed, sold or published without the formal permission of Land Registry. Only an official copy of a title plan or register obtained from the Land Registry may be used for legal or other official purposes. |
| P01 | First Issue                 | NDUN  | JDGR    | JMBO     | ---     |  |

| Legends/Notes: |   |
|----------------|---|
|                | Existing ground line                        |
|                | Engineering earthworks                      |
|                | Landscape earthworks                        |
|                | Works for approval                          |
|                | Works not for approval                      |
|                | Indicates level above project datum (A.P.D) |

Registered in England: Registration No. 06791686  
 Registered office: 2 Snow Hill, Queensway, Birmingham, B4 6GA

**Official**

Creator/Organator  
 Balfour Beatty VINCI

| Project/Contract   |                              |             |                                       |             |
|--|------------------------------|-------------|---------------------------------------|-------------|
| (N1) Long Itchington Wood Tunnel to Birmingham Interchange Station |                              |             |                                       |             |
| Zone   | Ufton To Cubbington          | Drawn       | NDUN                                  | Checked     |
|  |                              |             | SGAI                                  | Approved    |
|  |                              |             | JMBO                                  |             |
| Drawing Title  | B4453 Rugby Road Overbridge  | Date        | 23/02/24                              | Scale       |
|  | HS2 Consents ID WAC.PS.10053 |             | As Shown                              | Size        |
|  | Sections C, D and E          | Deliverable | Yes (MIDP)                            | S4          |
|  |                              | Gate        | DD                                    | Suitability |
|  |                              | Drawing No. | 1MC08-BBV_MSD-PL-DSE-NS01_NL02-135605 | Rev.        |
|  |                              |             |                                       | C01         |

**For Approval**

This document is issued for the party which commissioned it and for specific purposes connected with the captioned project only. It should not be relied upon by any other party or used for any other purpose. We accept no responsibility for the consequences of this document being relied upon by any other party, or being used for any other purpose, or containing any error or omission which is due to an error or omission in data supplied to us by other parties.

© Copyright Controller HMSO 2018. This material is published for High Speed Two (HS2) Limited with the permission of the Controller of Her Majesty's Stationery Office. The authors of this information are employed by Balfour Beatty Vinci JV. The work reported herein was carried out under a deed placed on 01/08/2017 by High Speed Two (HS2) Limited and should not be relied upon as authoritative by any third party. This report shall not be copied or reproduced in whole or in part except with the express consent of High Speed Two (HS2) Limited.