




Scale 1:50
0 1 2 3 4 5

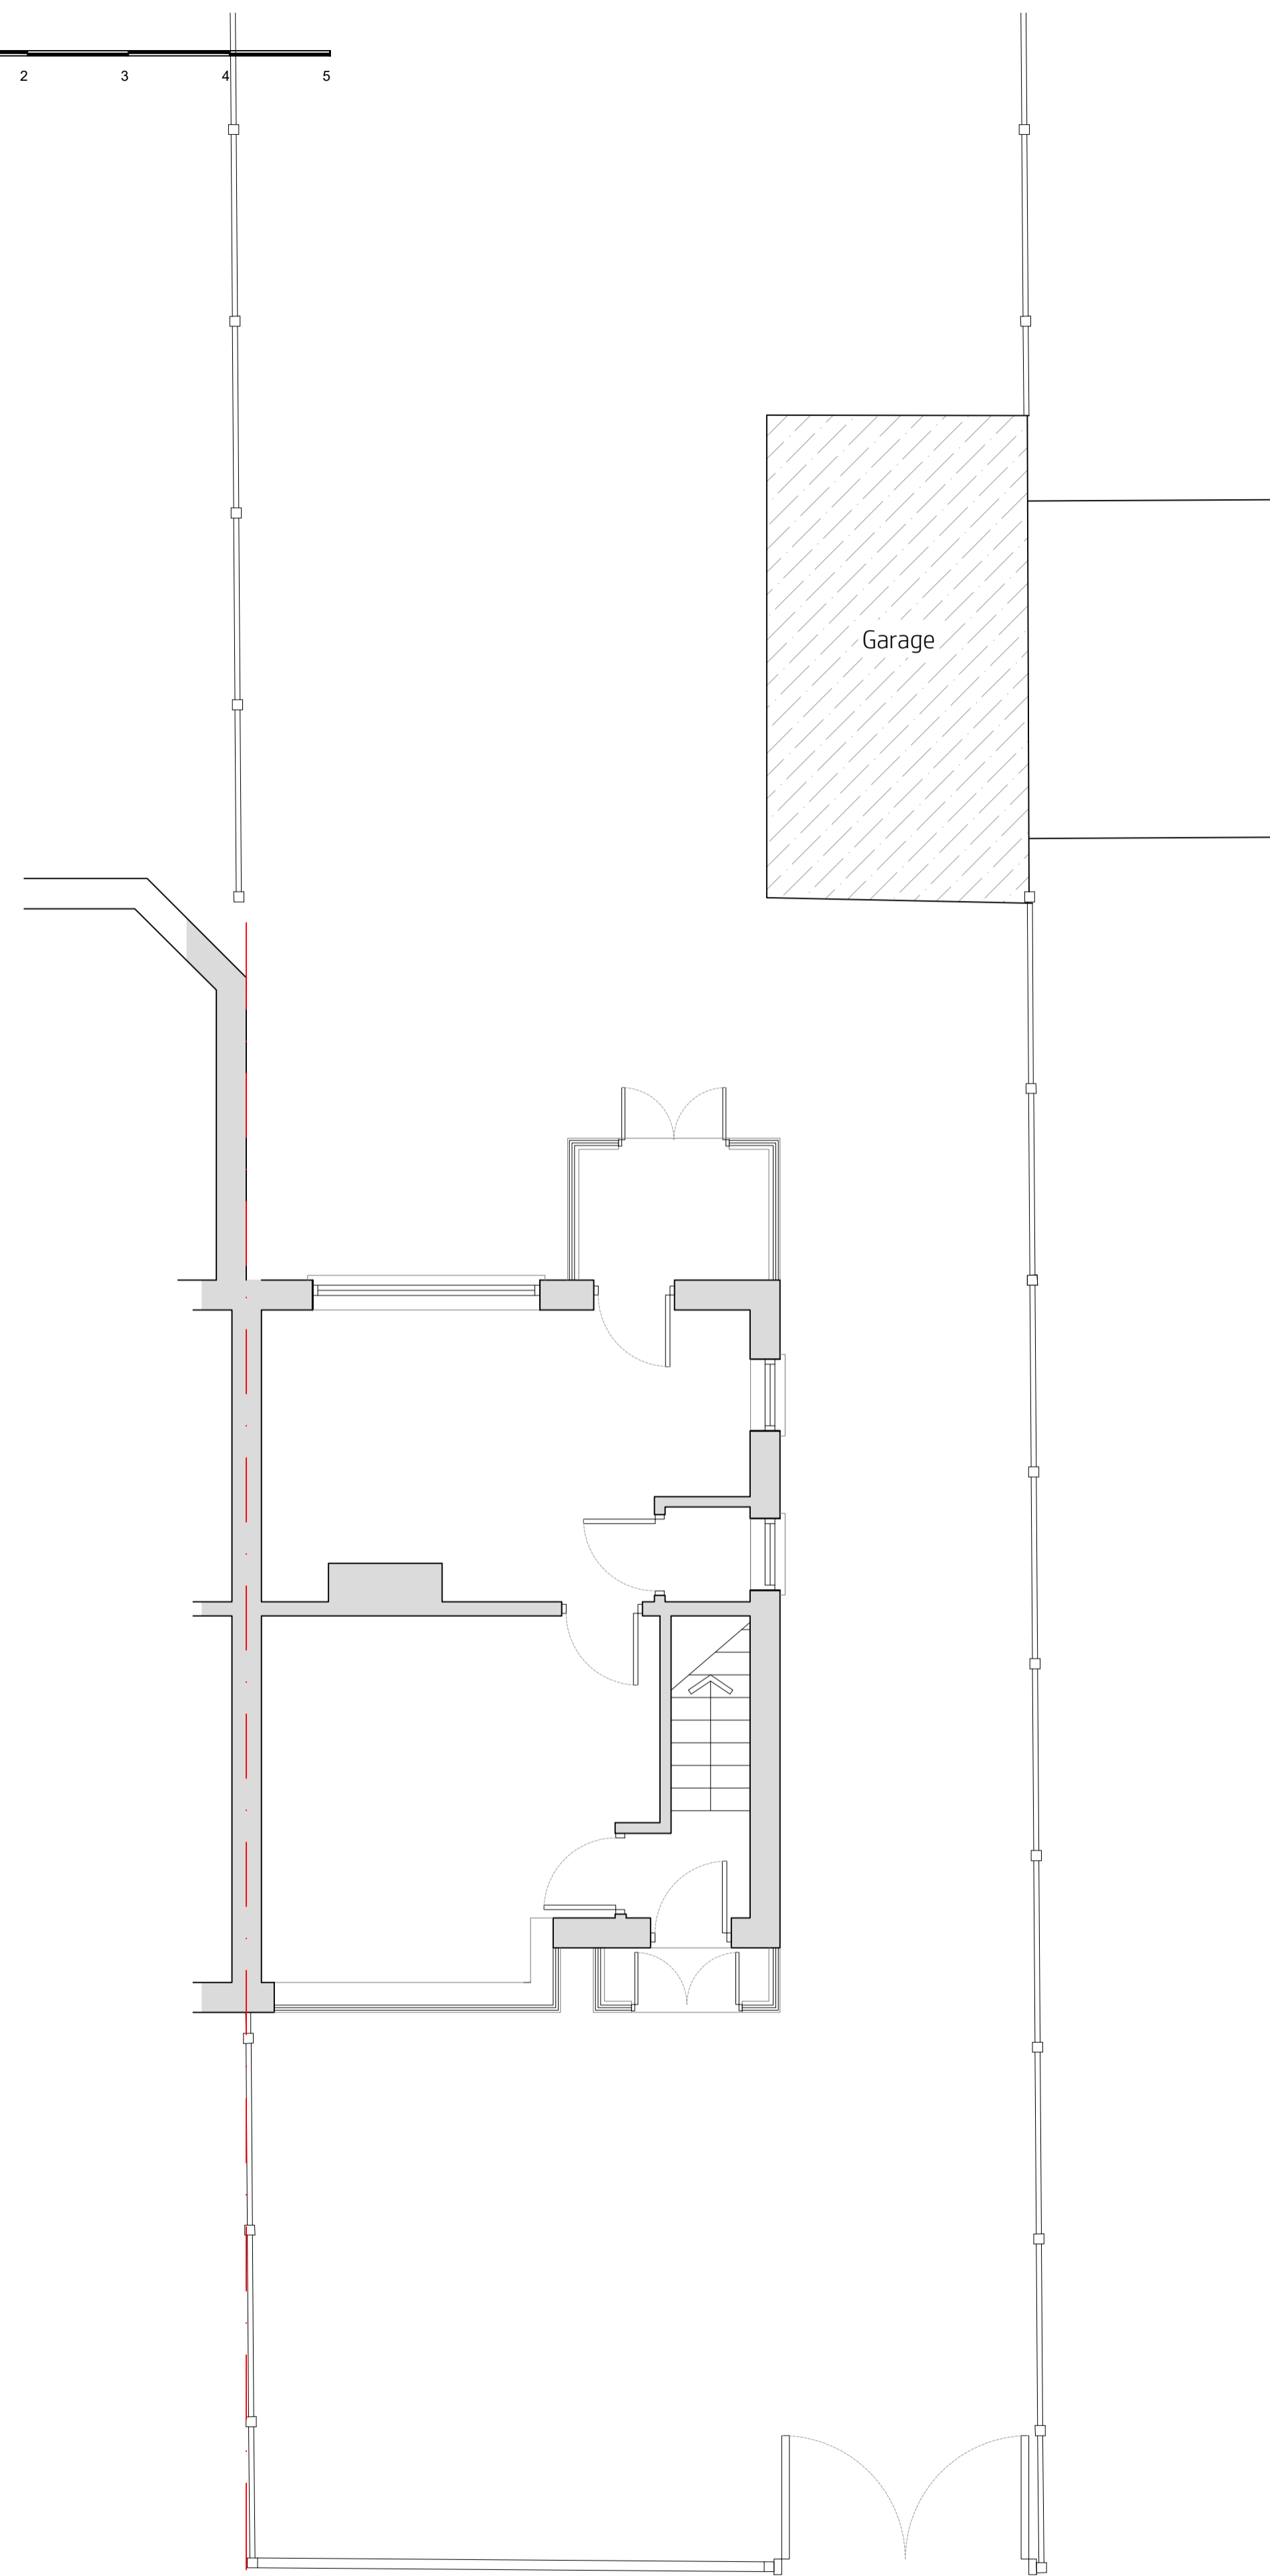

Proposed Ground Floor

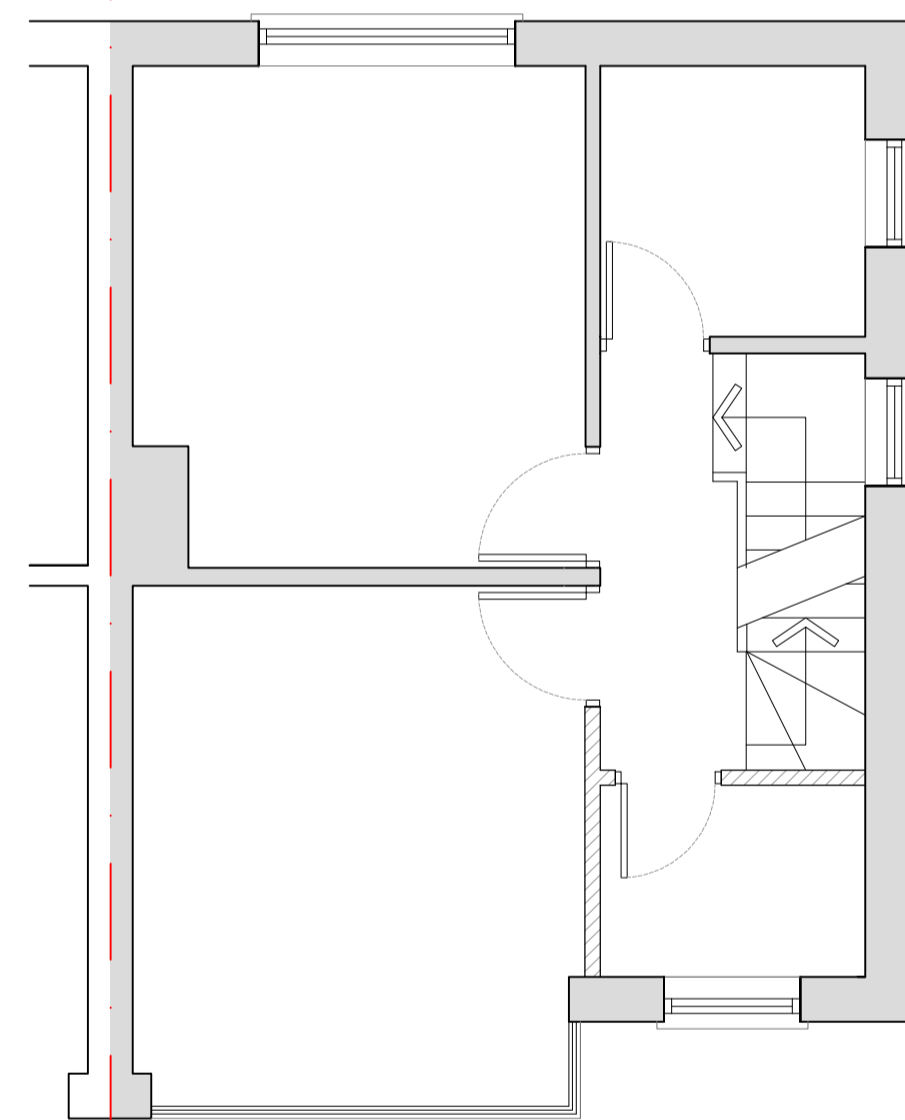

Proposed First Floor

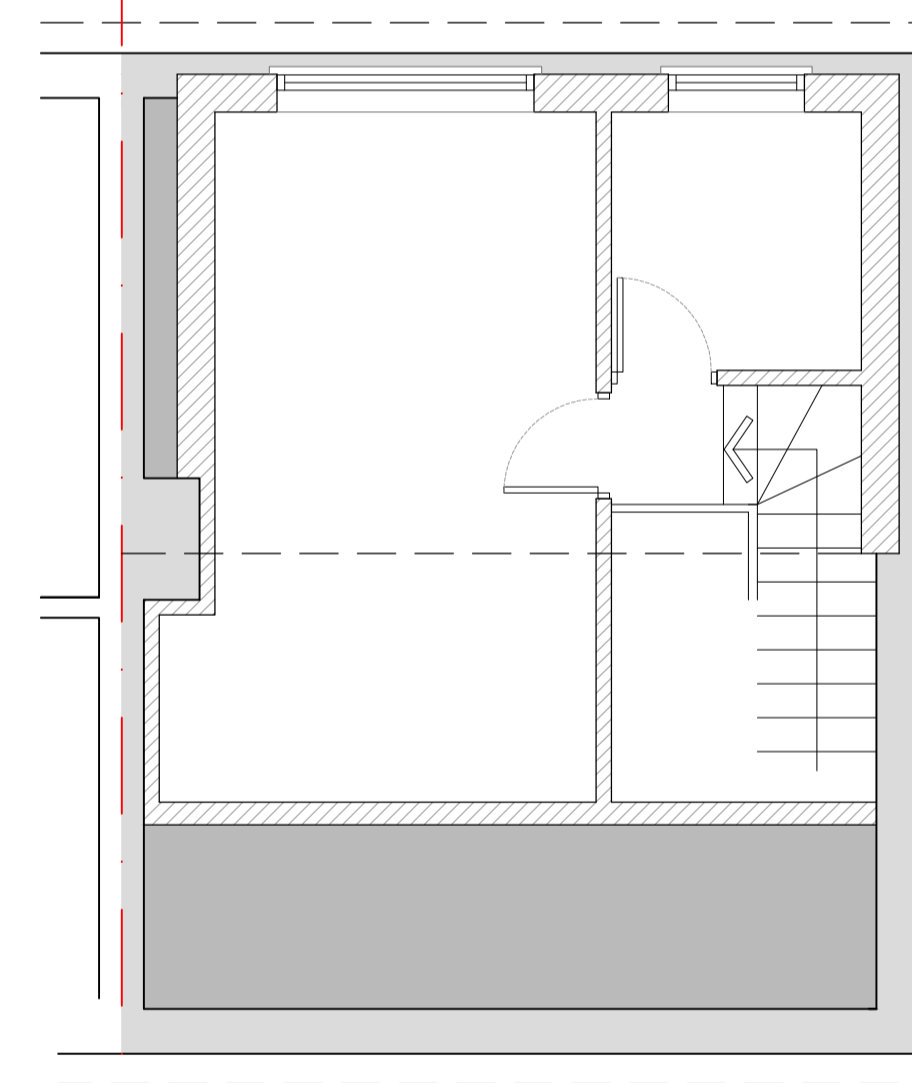

Proposed Loft

project
18 Crescent Park
Stockport
SK4 2HS

scale
1:50@A1
1:100@A3
drawn by
klh
drawing number
KH846-201

| revision | description | date |
|----------|-------------|------------|
| - | - | 04.03.2024 |

Proposed Plans

HIP TO GABLE + DORMER

kieranhibbsarchitecture
27 Pioneer Road
Macclesfield
SK11 7ZB

kieranhibbs@gmail.com
Mobile: 07584049322

kieranhibbsarchitecture

