


NOTES:  
 Survey to Local Grid and Arbitrary Le datum, oriented Approx Grid North, originating at STN1.

Survey Related to OSNG and OSDN Stn1 using GNSS positioning. Survey scale factor 1, Legend Distance = Ground Distance, not OS Grid Distance.

Legend

---	Edge of surface, Top of kerb, material c
---	Buildings
---	Walls- B/w/ Brick wall
---	St/w/ Stone wall
---	B/w/ Block wall
---	Co/w/ Concrete wall
---	Ds/w/ Dry stone wall
---	Hedgerows
---	Extents of Bushes, Canopies, Scrub, Fc
---	Fences - Bw/fe Barbed wire
---	Cb/fe Close boarded
---	Cp/fe Concrete Panel
---	I/fe Iron Railings
---	M/fe Metal Palisade
---	Pa/fe Timber Palisade fence
---	Pw/fe Post & Wire
---	Pr/fe Post & Rail
---	Pm/fe Post & Mesh
---	Tp/fe Timber Panel
---	Top of batter
---	Bottom of batter
---	Exposed Pipe/Drain
---	Overhead Cables- OH/BT Telecom'
---	OH/EL Electricit
---	Gate
---	Spot level
---	Tree
---	"M" Multi trunk from ground level
---	Tree Stump
---	Survey Control Station

Station	Easting	Northing	Level
S1	461910.330	455739.057	15.269
S2	461914.122	455735.213	15.319
S3	461916.952	455729.315	15.353

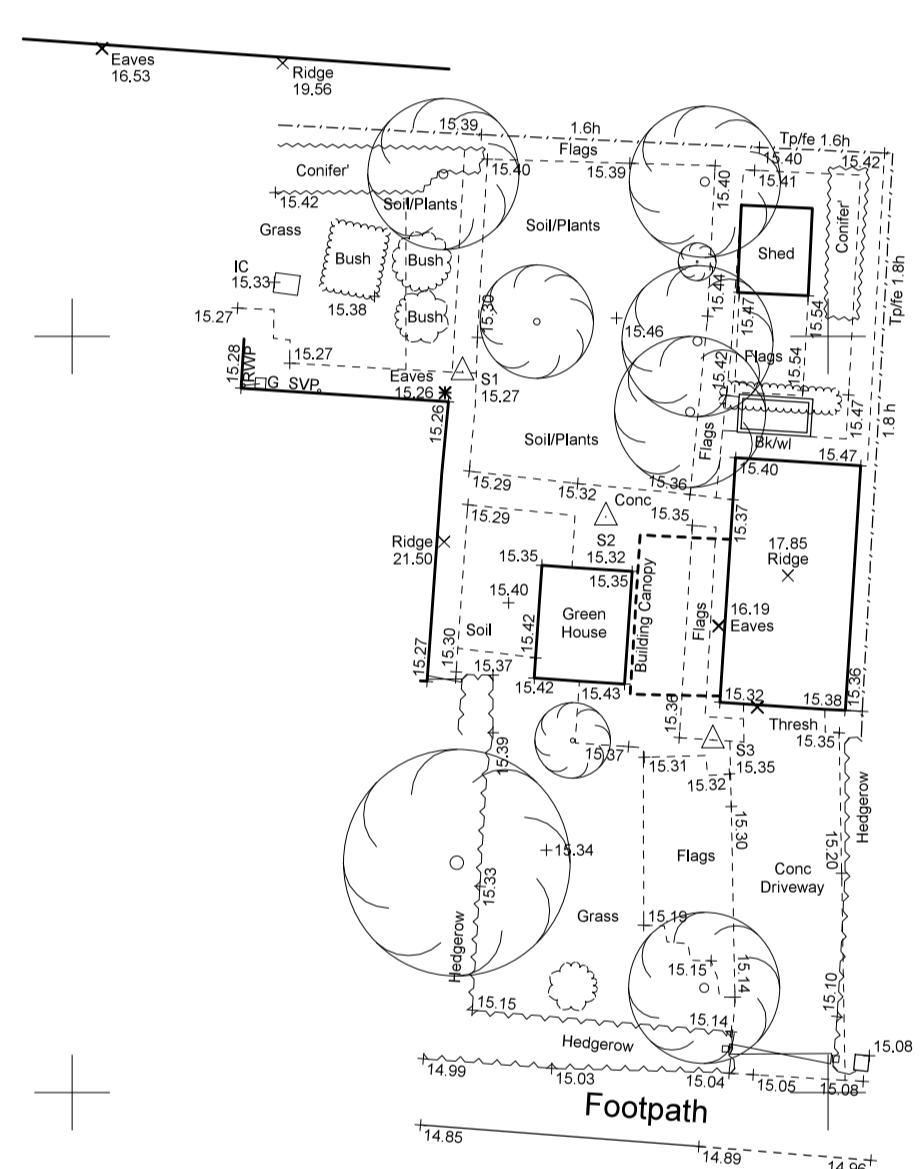

455760N

461880E

461900E

461920E

455760N

461900E

455740N

455740N

455720N

455720N

461880E

455700N

461900E

461920E

461940E

461900E

455700N

REVISIONS

No.	Description

Windows OLE Object

Survey and Site Services LLP  
 York Hub Popeshead Court Offices Peter Lane York  
 Tel: 01226 289177 Mob: 07919031290 / 07919031289  
 Website: www.surveysite.co.uk Email: mail@surveysite.co.uk  
 Brian Meggitt MRCS and Mr Hugh Morris CEng MICE  
 Registered in England and Wales partnership No OC30902

Client  
**Brierley Groom Associates**

Drawing Title  
**Topographical Survey**

Site Address  
**2 Meadow way  
 York**

SCALE = 1:200

Surveyed BSM	Processed BSM	Drawn BSM	Check
Drg.No. Y352-S-1		Date 11/09/2015	