



Proposed Front Elevation


Existing Garage walls to be built up in brickwork to match existing to level of rear extension.

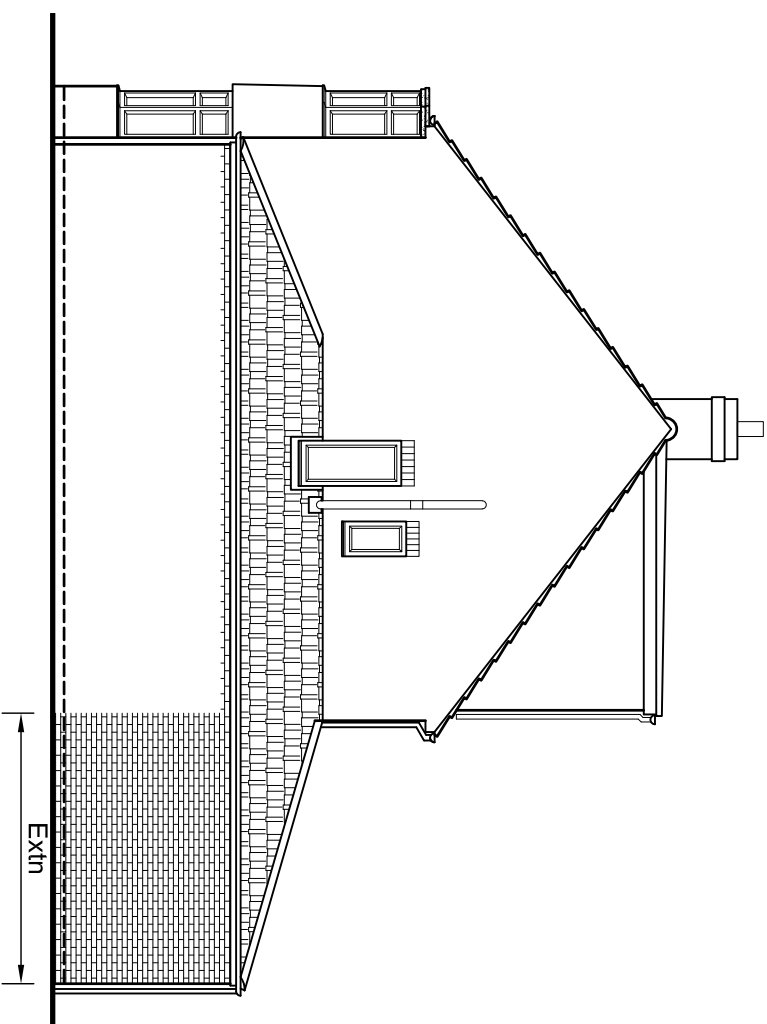

Proposed Side Elevation

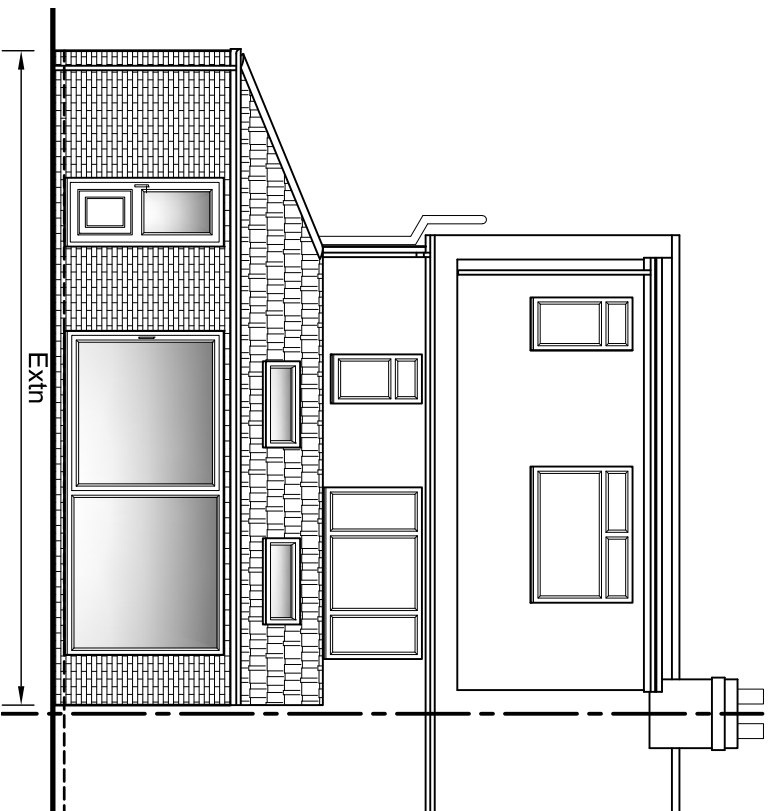

Proposed Rear Elevation

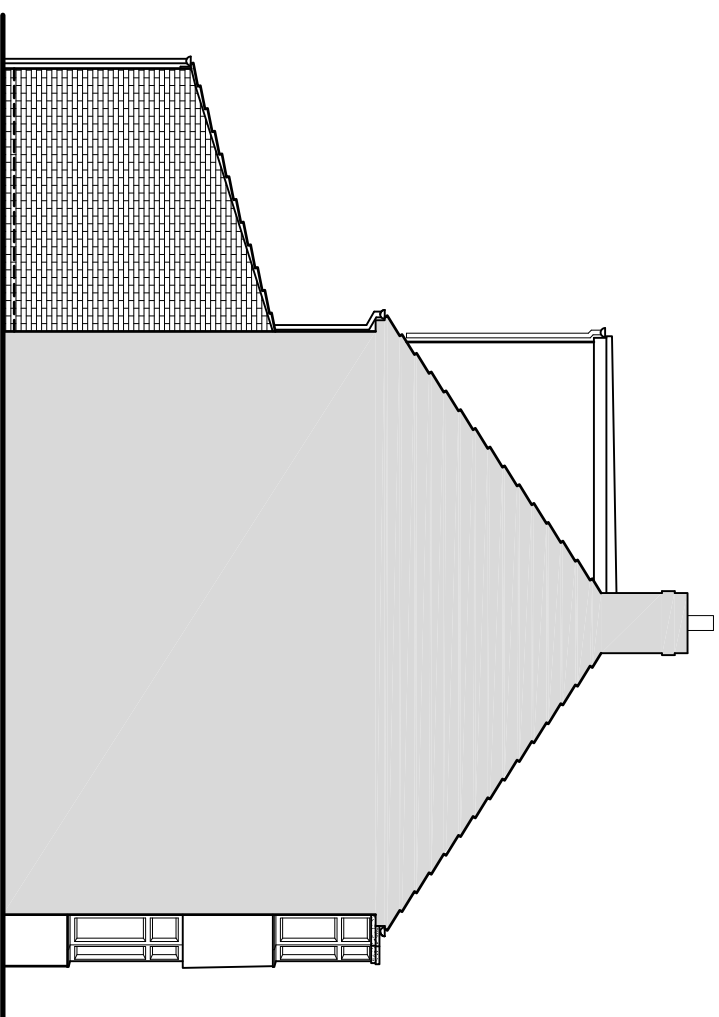

Proposed Side Elevation

- Materials List**
1. New areas of brickwork shown hatched to match existing
 2. New roof tiles shown hatched to match existing.
 3. New fascia, soffit and rainwater goods to match existing.
 4. New windows and doors to match existing style
 5. Rooflights to clients specification.



Date:	Rev:	Amendment:
Applicant: Tom Gibbons		
Address: 20 Cranbrook Road, York, YO26 5JA		
Title: Proposed Elevations		
Project: Single Storey Rear & Side Extensions		
Scale:	1:100	
Date:	Jan 2024	
A3		Dwg.No: TG-AP-004