


PAGE TITLE:	EXISTING GROUND FLOOR PLAN		
ADDRESS:	1 MAPLE GROVE, YORK, Yo10 4EJ		
SCALE:	1:100 at A4	DATE:	01/03/2024
App No.	24/00319/FUL	PAGE:	1 OF 9

**Archway**  
**ARCHITECTURAL**  
**DRAFTING SERVICE**

info@archwayltd.co.uk  
 phn: 07747 690 773  
 1 Maple Grove  
 York, Yo10 4EJ

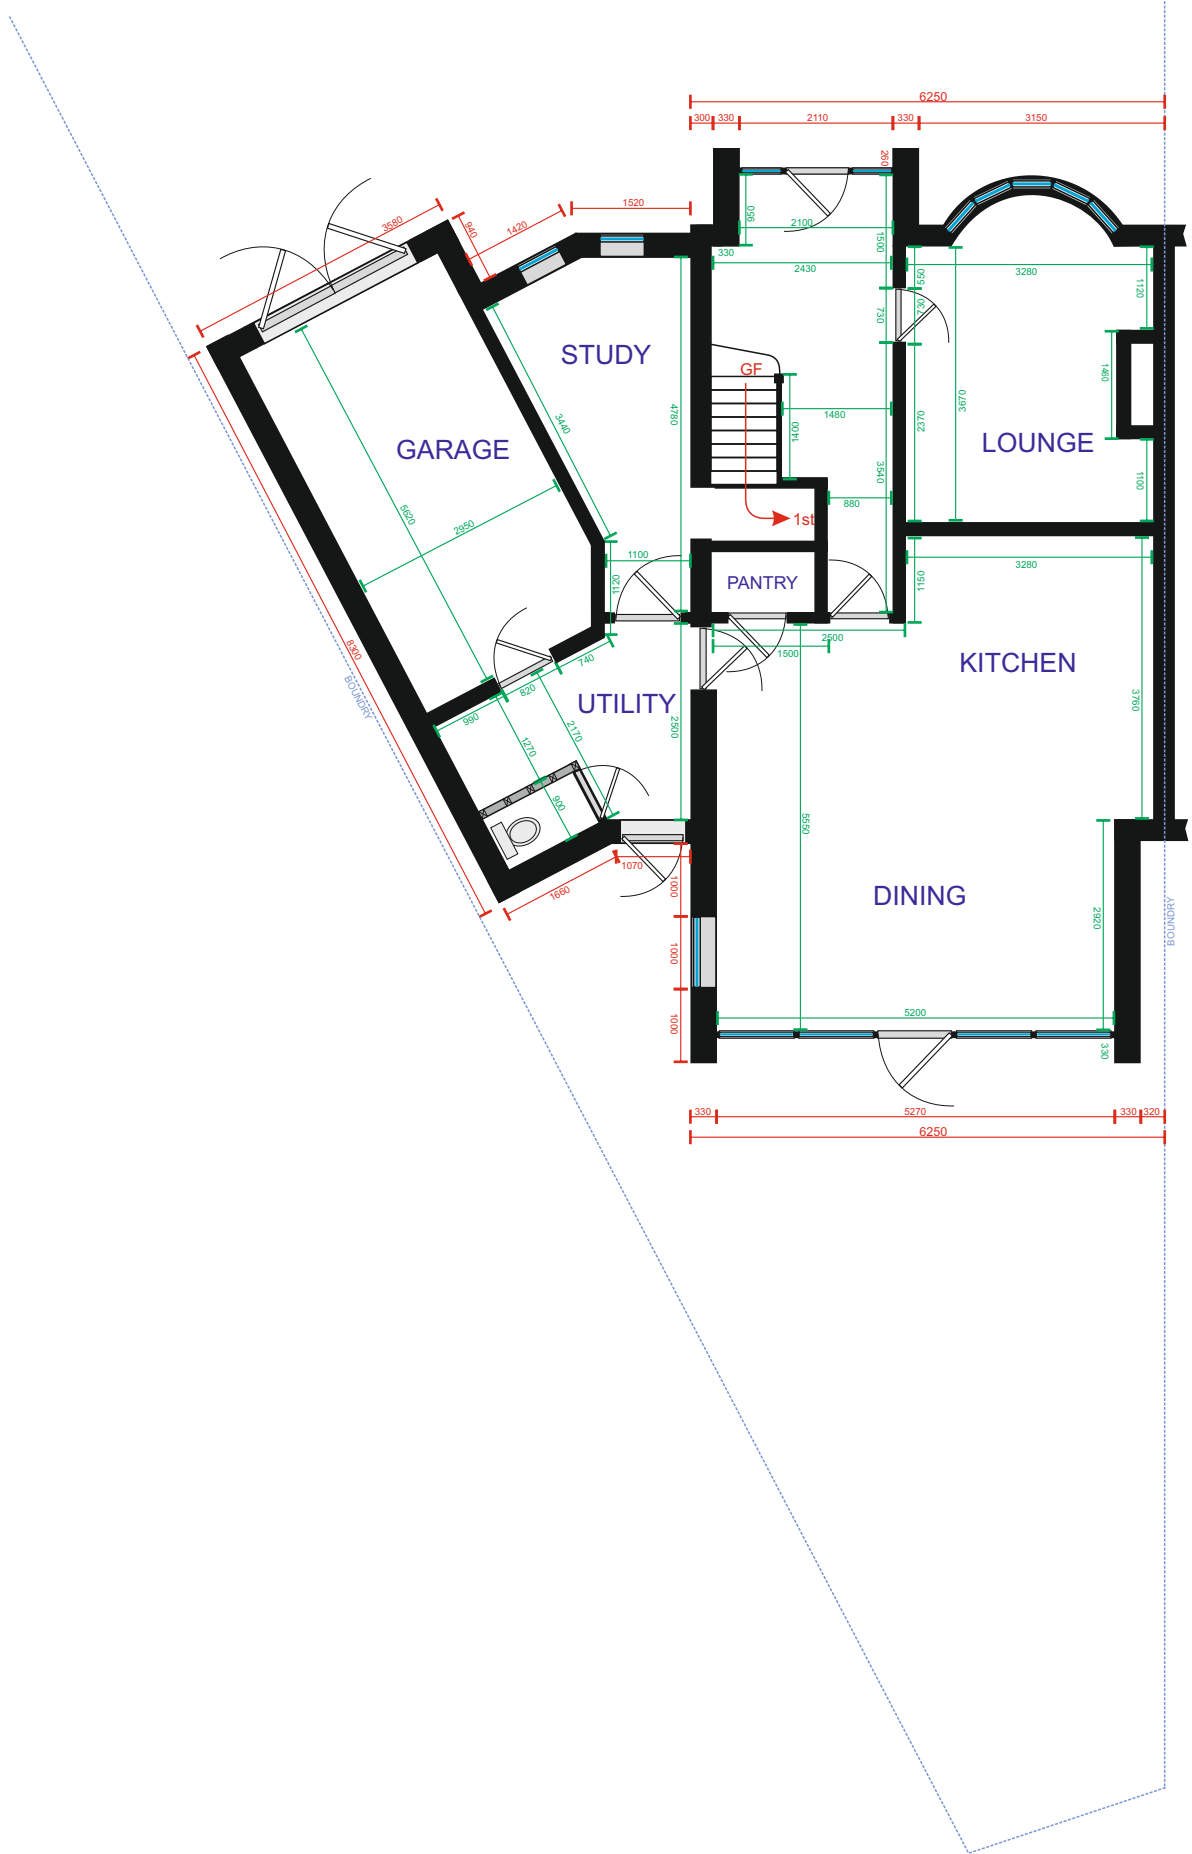


PAGE TITLE:	EXISTING 1st FLOOR PLAN		
ADDRESS:	1 MAPLE GROVE, YORK, Yo10 4EJ		
SCALE:	1:100 at A4	DATE:	01/03/2024
App No.	24/00319/FUL	PAGE:	2 OF 9


# Archway

ARCHITECTURAL  
DRAFTING SERVICE

info@archwayltd.co.uk  
phn: 07747 690 773  
1 Maple Grove  
York, Yo10 4EJ

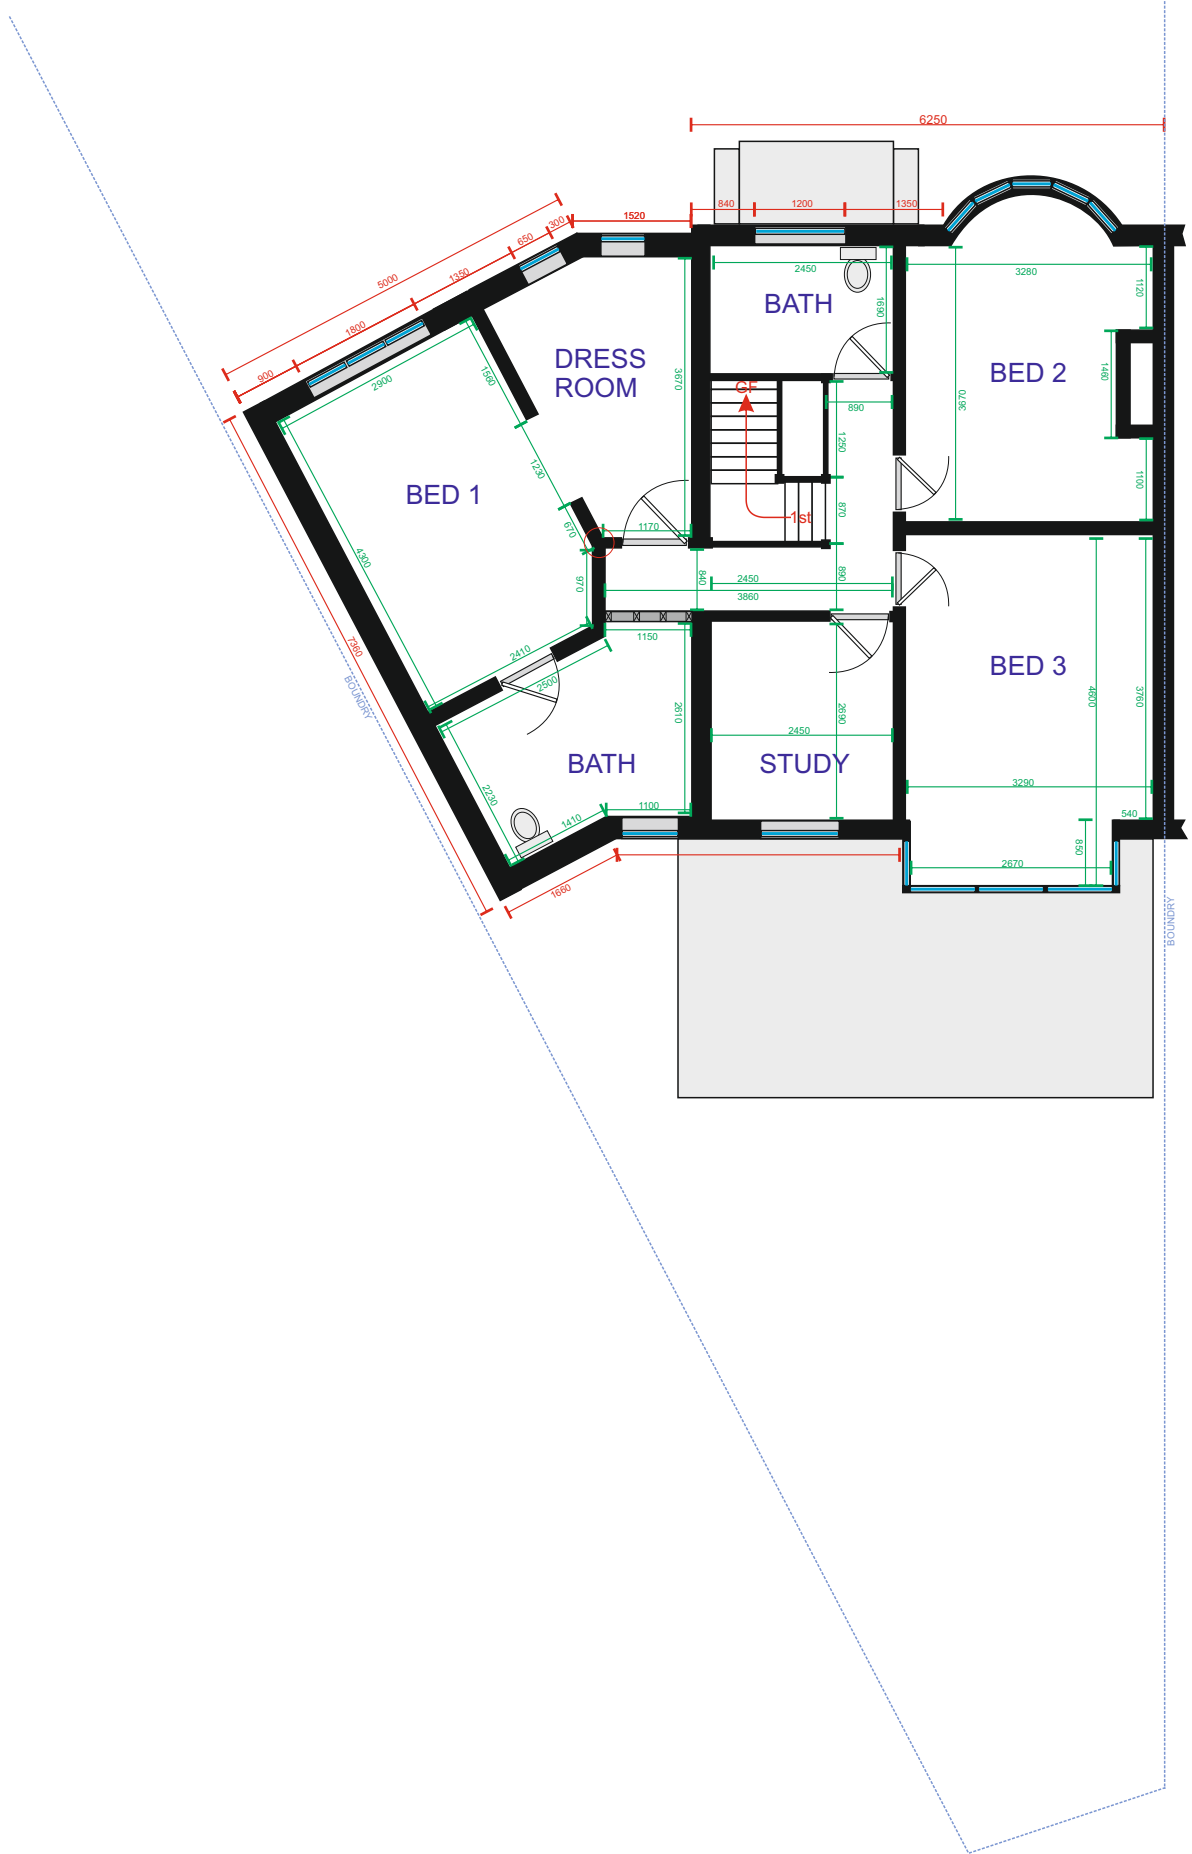

PAGE TITLE:	PROPOSED LOFT PLAN		
ADDRESS:	1 MAPLE GROVE, YORK, Yo10 4EJ		
SCALE:	1:100 at A4	DATE:	01/03/2024
App No.	24/00319/FUL	PAGE:	3 OF 9

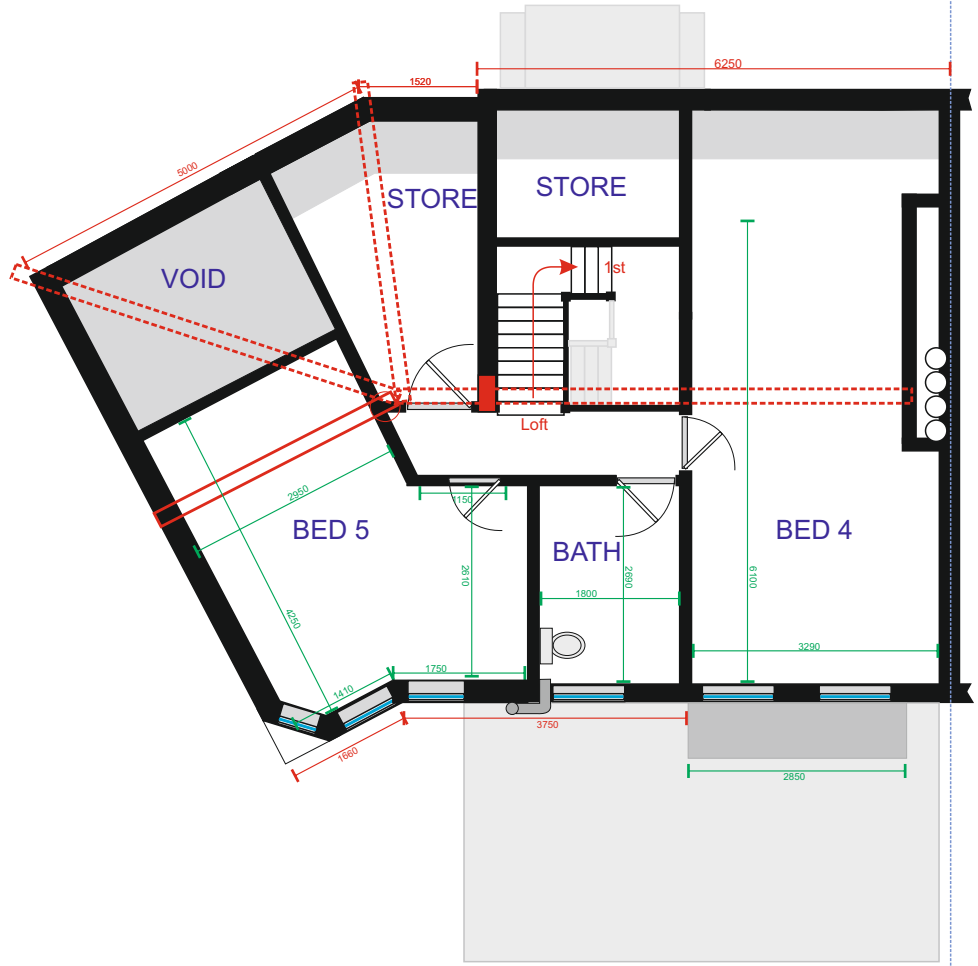




PAGE TITLE:	EXISTING ROOF PLAN		
ADDRESS:	1 MAPLE GROVE, YORK, Yo10 4EJ		
SCALE:	1:100 at A4	DATE:	01/03/2024
App No.	24/00319/FUL	PAGE:	4 OF 9

# Archway

info@archwayltd.co.uk  
 phn: 07747 690 773

ARCHITECTURAL  
 DRAFTING SERVICE

1 Maple Grove  
 York, Yo10 4EJ

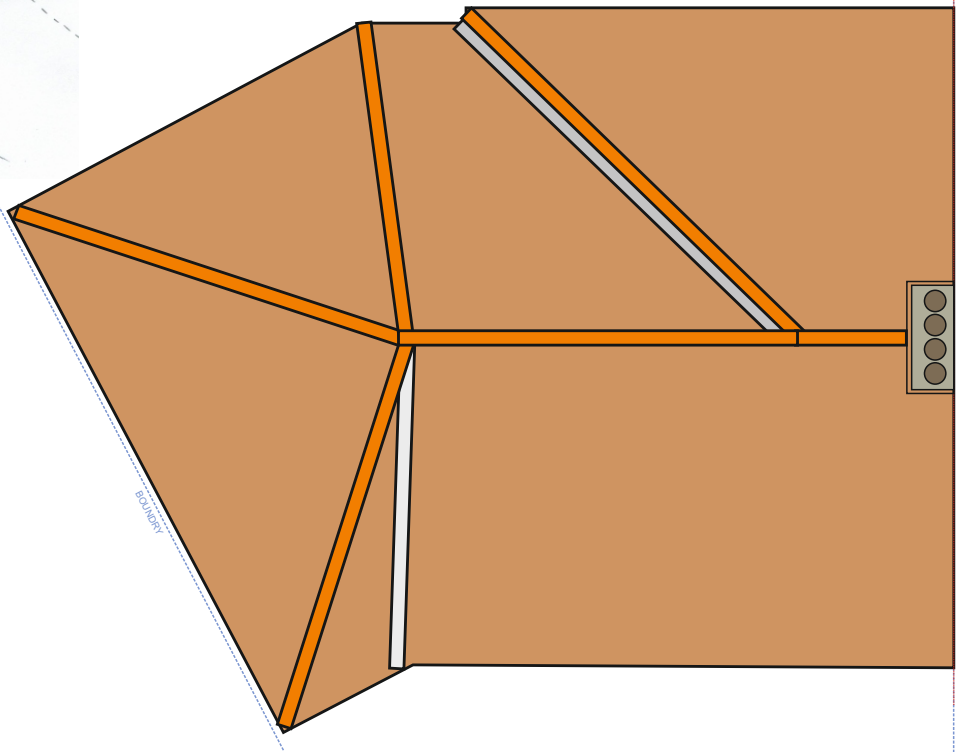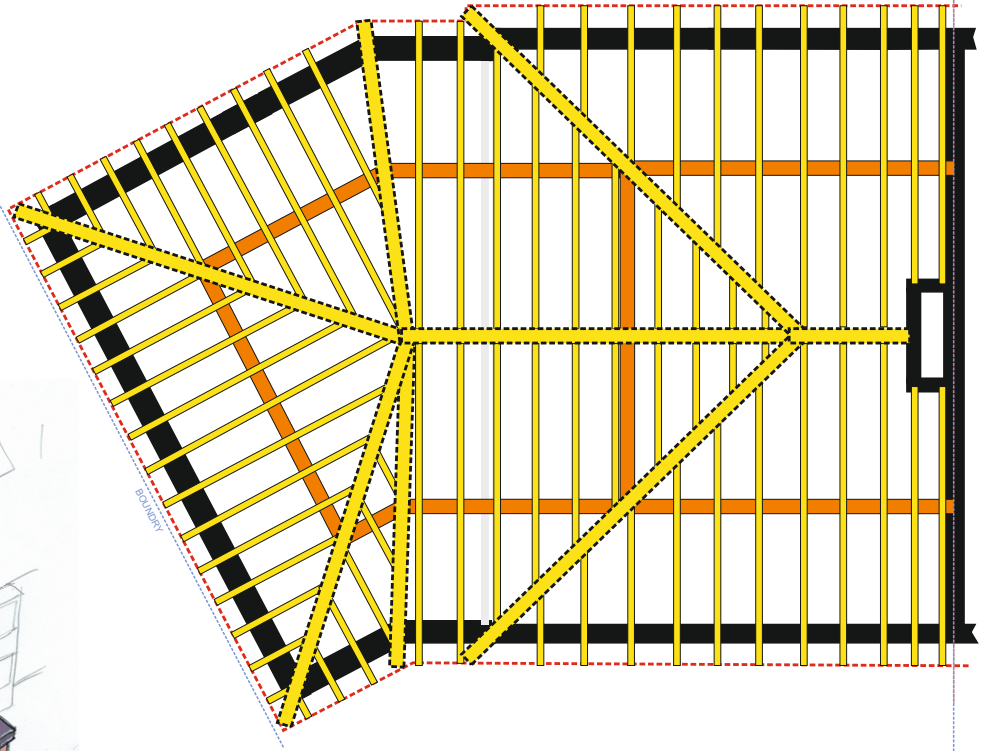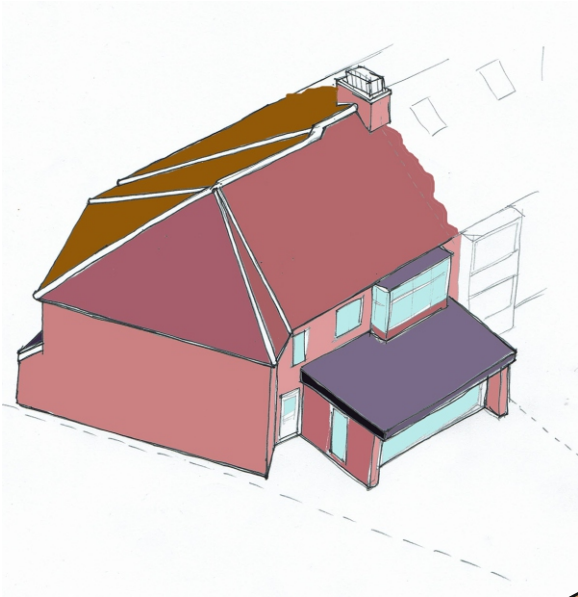

BOUNDARY




BOUNDARY

BOUNDARY

PAGE TITLE:	PROPOSED ROOF PLAN WITH GABLE		
ADDRESS:	1 MAPLE GROVE, YORK, Yo10 4EJ		
SCALE:	1:100 at A4	DATE:	01/03/2024
App No.	24/00319/FUL	PAGE:	5 OF 9

**Archway**  
**ARCHITECTURAL**  
**DRAFTING SERVICE**


info@archwayltd.co.uk  
 phn: 07747 690 773  
 1 Maple Grove  
 York, Yo10 4EJ

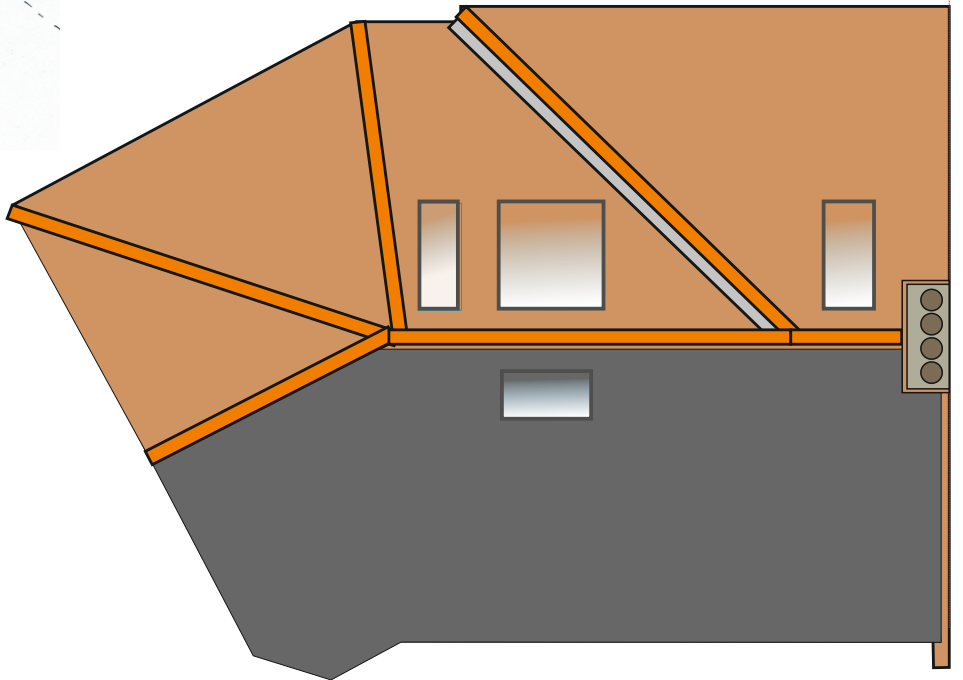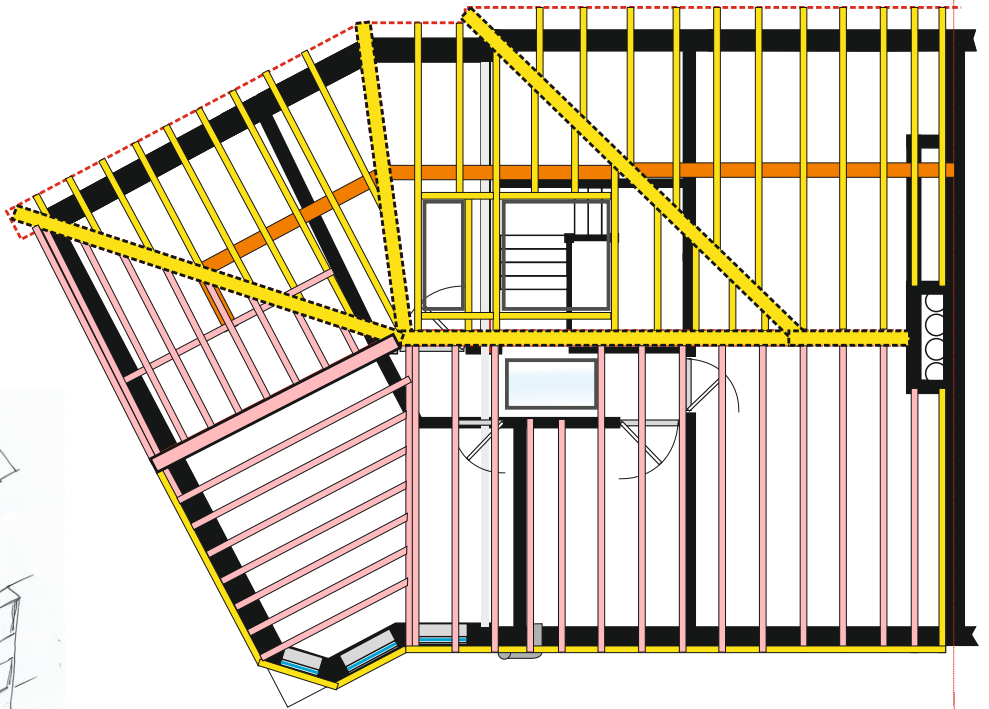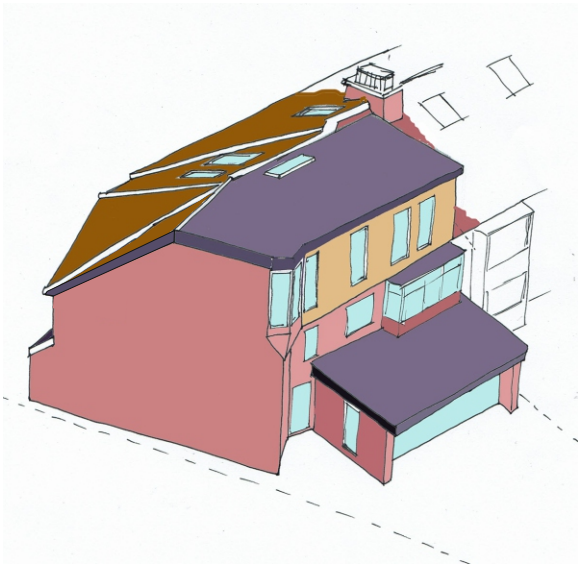

PAGE TITLE:	EXISTING ELEVATION - FRONTAGE FROM STREET		
ADDRESS:	1 MAPLE GROVE, YORK, Yo10 4EJ		
SCALE:	1:100 at A4	DATE:	01/03/2024
App No.	24/00319/FUL	PAGE:	6 OF 9

**Archway**  
**ARCHITECTURAL**  
**DRAFTING SERVICE**


info@archwayltd.co.uk  
 phn: 07747 690 773  
 1 Maple Grove  
 York, Yo10 4EJ

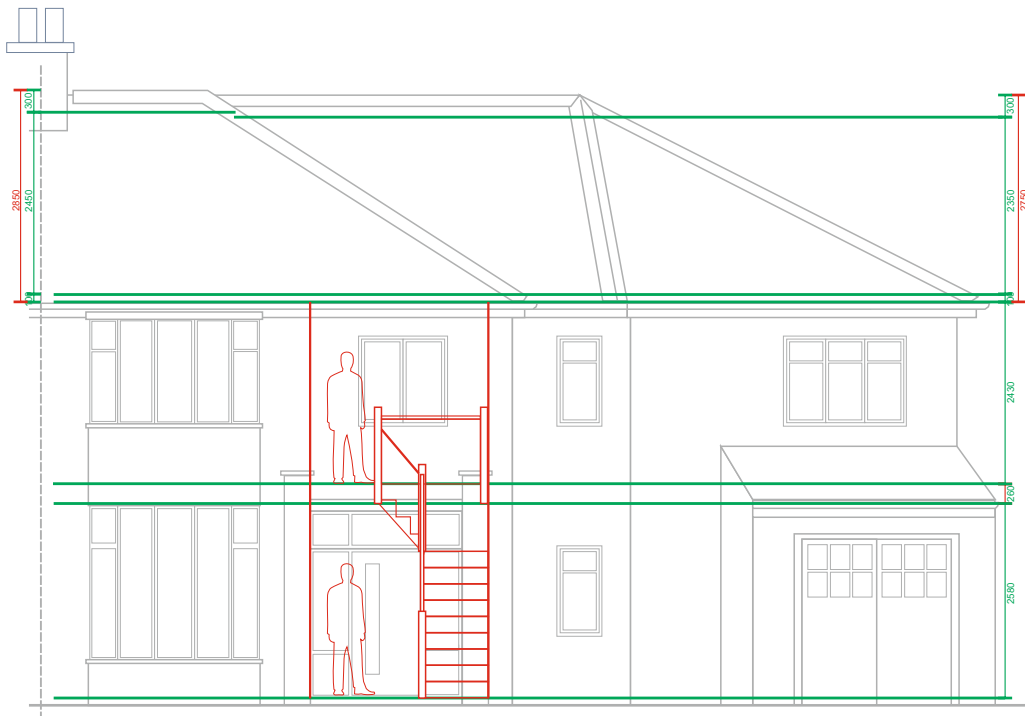

PAGE TITLE:	PROPOSED ELEVATION - FRONTAGE FROM STREET		
ADDRESS:	1 MAPLE GROVE, YORK, Yo10 4EJ		
SCALE:	1:100 at A4	DATE:	01/03/2024
App No.	24/00319/FUL	PAGE:	7 OF 9

**Archway**  
**ARCHITECTURAL**  
**DRAFTING SERVICE**


info@archwayltd.co.uk  
 phn: 07747 690 773  
 1 Maple Grove  
 York, Yo10 4EJ

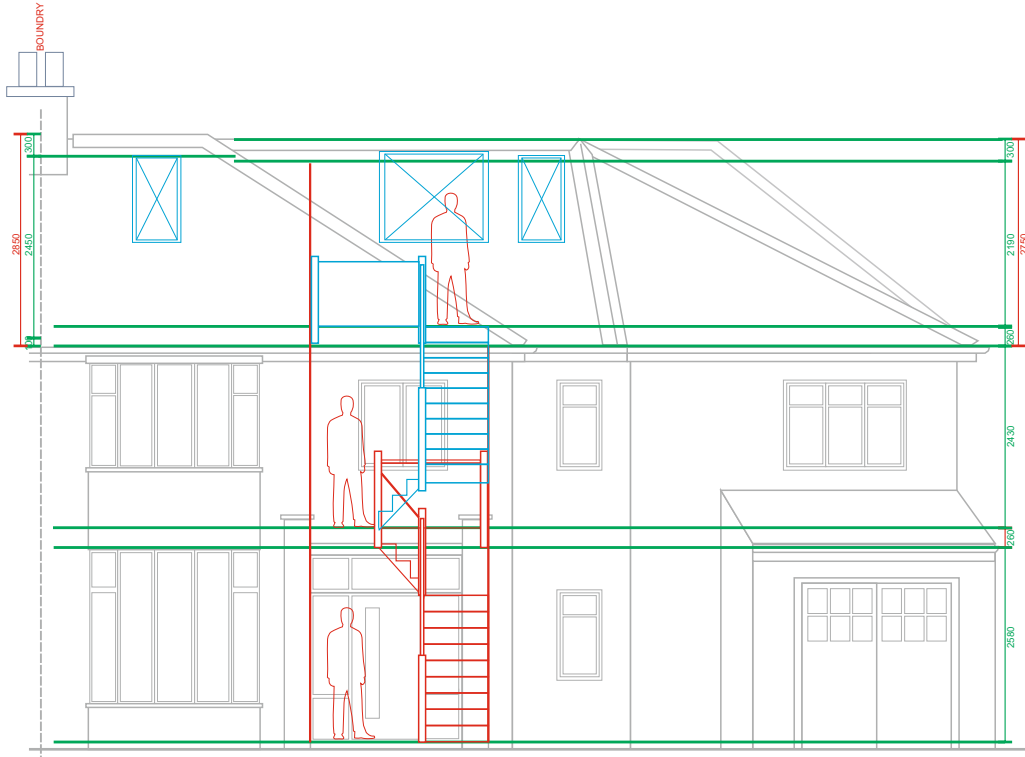


PAGE TITLE:	ELEVATIONS - VIEW FROM No.3 (WEST)		
ADDRESS:	1 MAPLE GROVE, YORK, Yo10 4EJ		
SCALE:	1:100 at A4	DATE:	01/03/2024
App No.	24/00319/FUL	PAGE:	8 OF 9

**Archway**  
**ARCHITECTURAL**  
**DRAFTING SERVICE**

info@archwayltd.co.uk  
 phn: 07747 690 773  
 1 Maple Grove  
 York, Yo10 4EJ

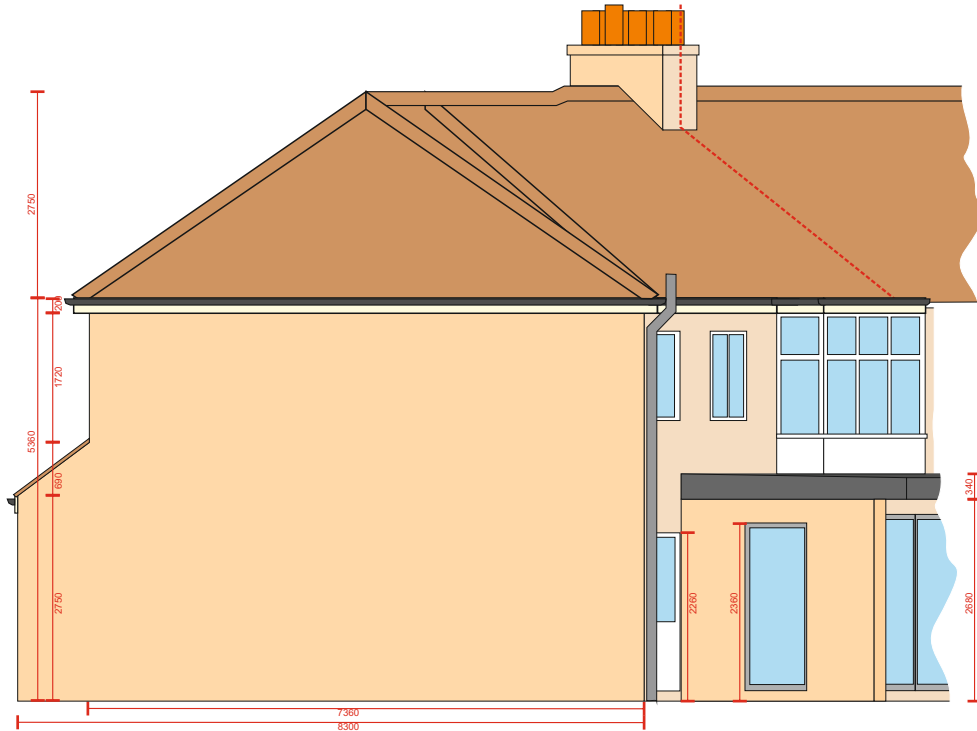

EXISTING ELEVATION - VIEW FROM No.3

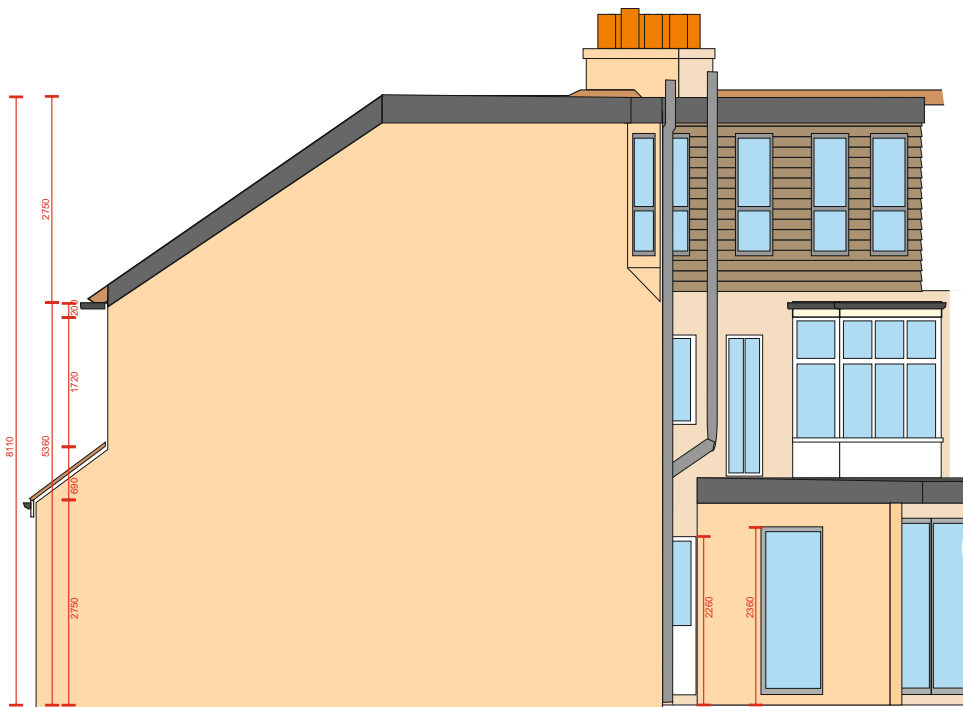


PROPOSED ELEVATION - VIEW FROM No.3




PAGE TITLE:	ELEVATIONS - VIEW FROM REAR (SOUTH)		
ADDRESS:	1 MAPLE GROVE, YORK, Yo10 4EJ		
SCALE:	1:100 at A4	DATE:	01/03/2024
App No.	24/00319/FUL	PAGE:	9 OF 9

**Archway**  
**ARCHITECTURAL**  
**DRAFTING SERVICE**

info@archwayltd.co.uk  
 phn: 07747 690 773  
 1 Maple Grove  
 York, Yo10 4EJ

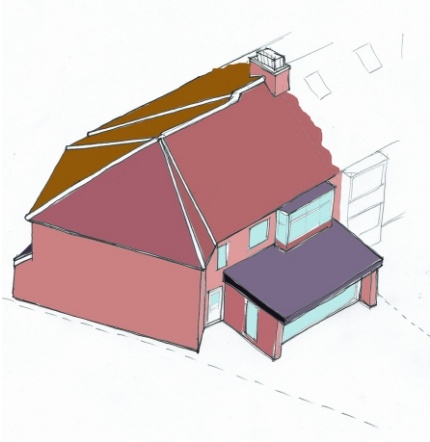

EXISTING ELEVATION - VIEW FROM No.3

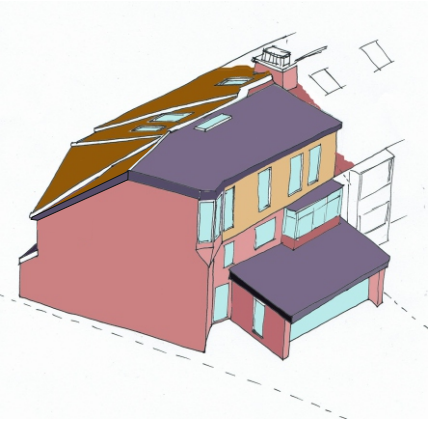

PROPOSED ELEVATION - VIEW FROM No.3