


PAGE TITLE:	EXISTING 1st FLOOR PLAN		
ADDRESS:	1 MAPLE GROVE, YORK, Yo10 4EJ		
SCALE:	1:100 at A4	DATE:	23/02/2024
App No.		PAGE:	2 OF 9

Archway

ARCHITECTURAL
DRAFTING SERVICE

info@archwayltd.co.uk
 phn: 07747 690 773
 1 Maple Grove
 York, Yo10 4EJ

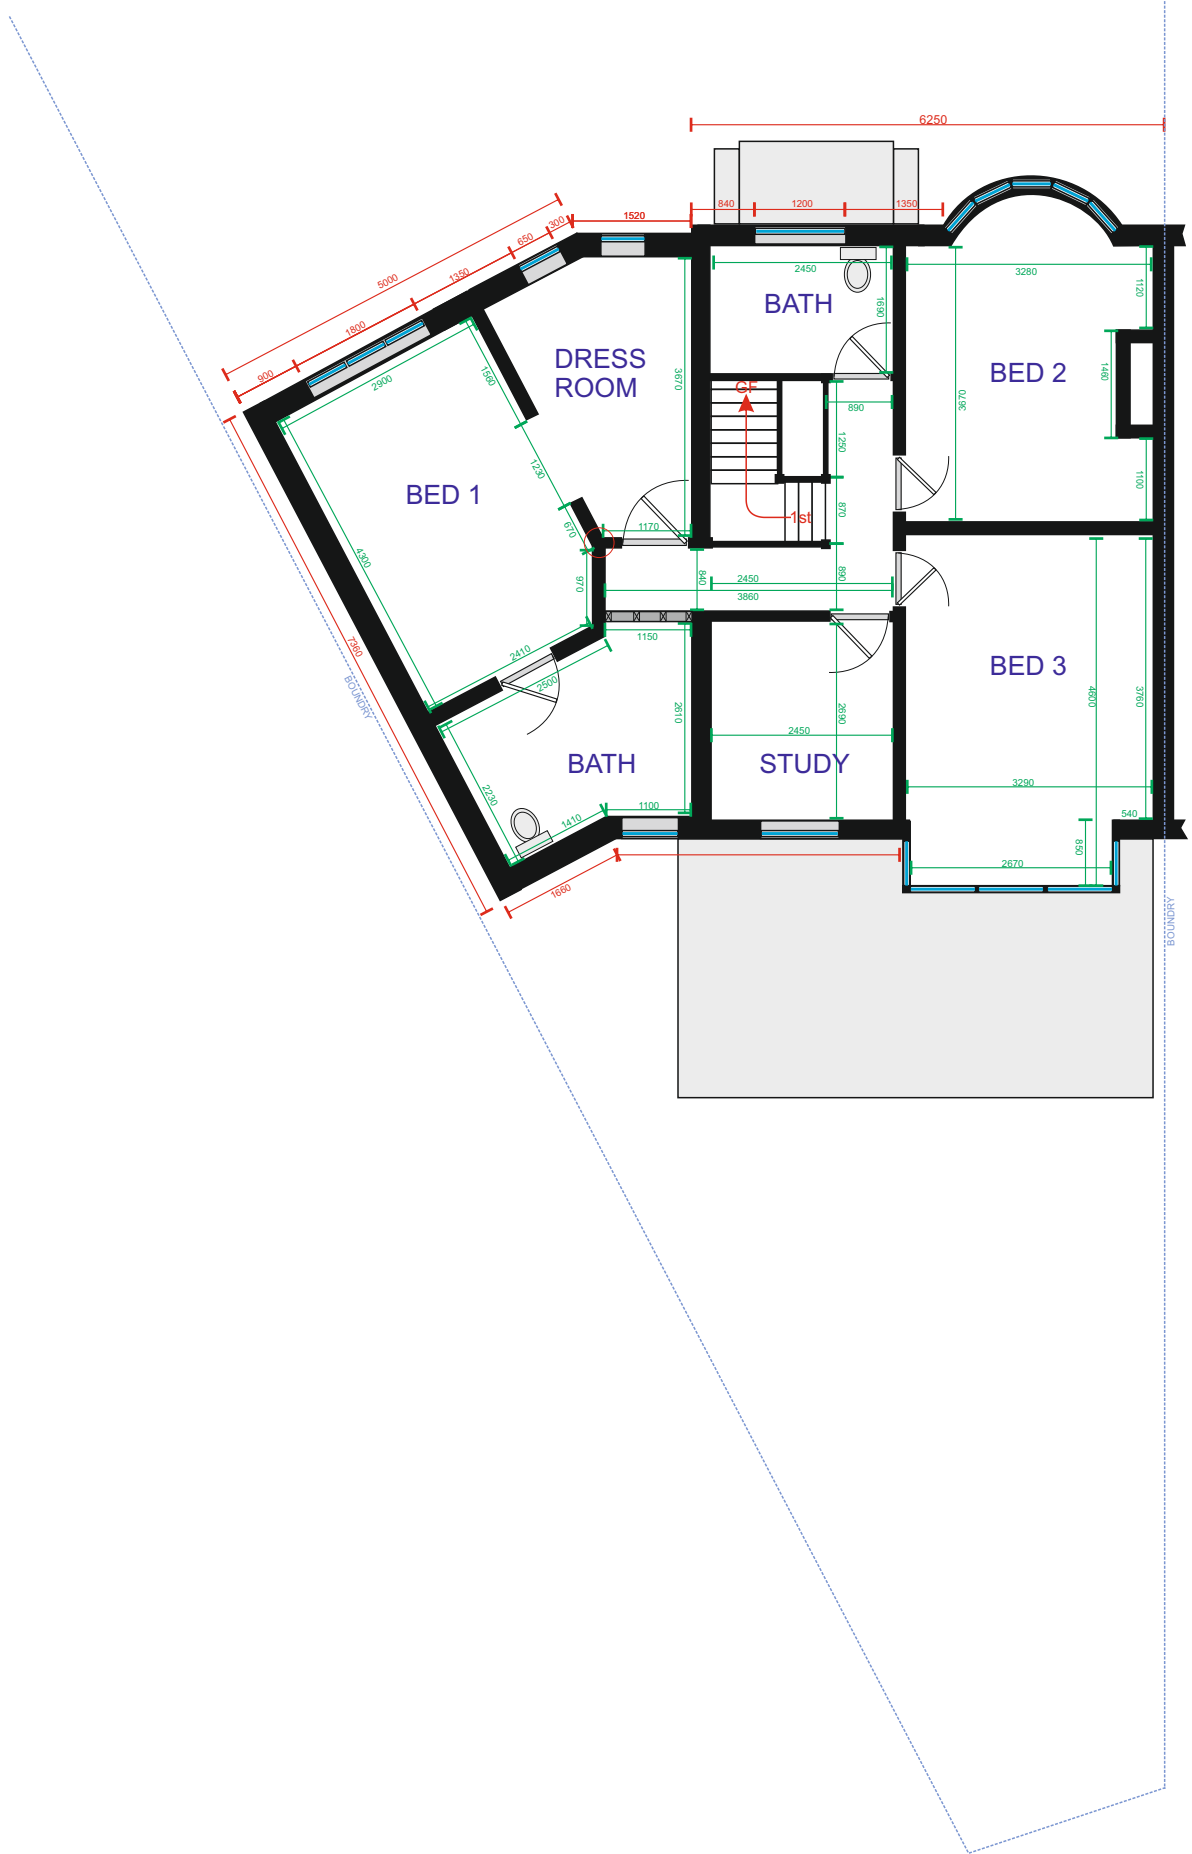


PAGE TITLE:	PROPOSED LOFT PLAN		
ADDRESS:	1 MAPLE GROVE, YORK, Yo10 4EJ		
SCALE:	1:100 at A4	DATE:	23/02/2024
App No.		PAGE:	3 OF 9

Archway

info@archwayltd.co.uk
 phn: 07747 690 773

ARCHITECTURAL
 DRAFTING SERVICE

1 Maple Grove
 York, Yo10 4EJ

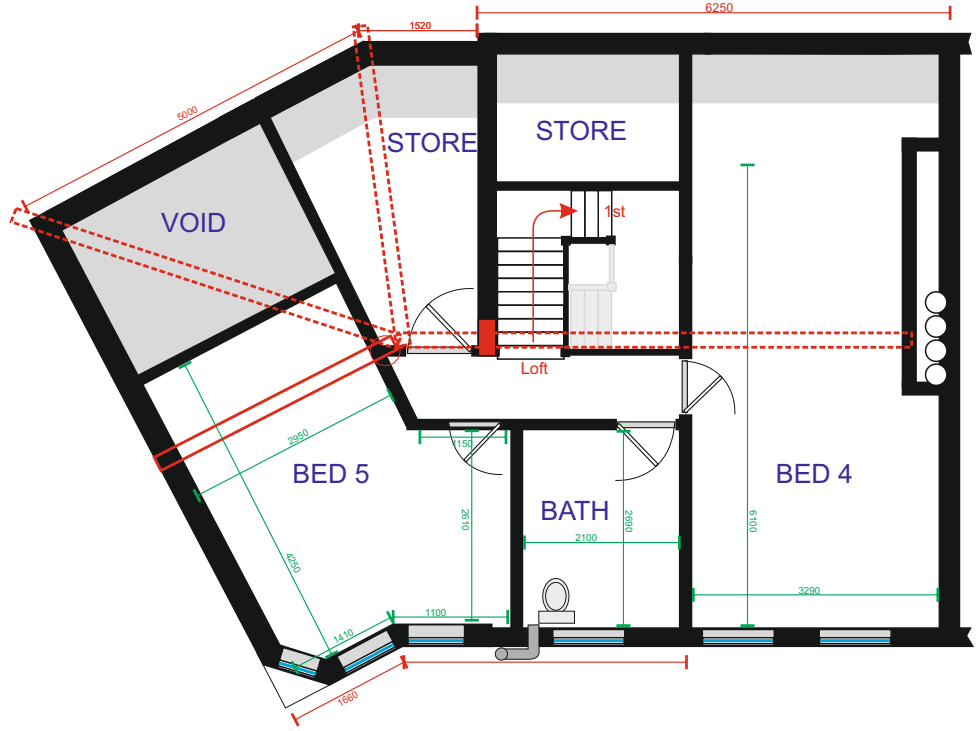




PAGE TITLE:	EXISTING ROOF PLAN		
ADDRESS:	1 MAPLE GROVE, YORK, Yo10 4EJ		
SCALE:	1:100 at A4	DATE:	23/02/2024
App No.		PAGE:	4 OF 9

Archway

info@archwayltd.co.uk
 phn: 07747 690 773

ARCHITECTURAL
 DRAFTING SERVICE

1 Maple Grove
 York, Yo10 4EJ

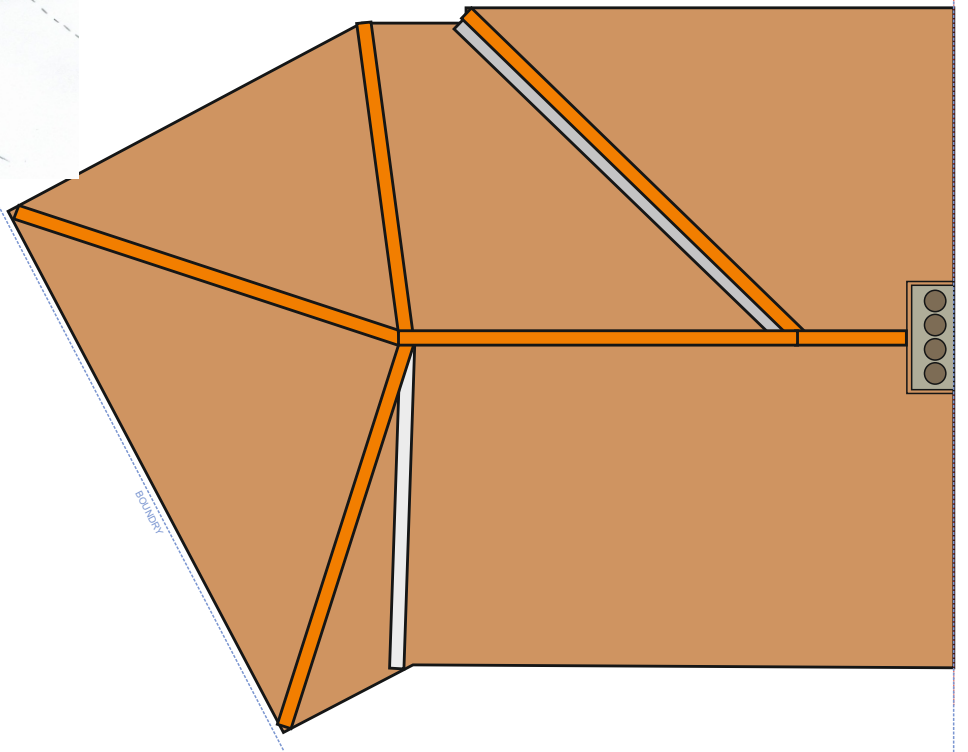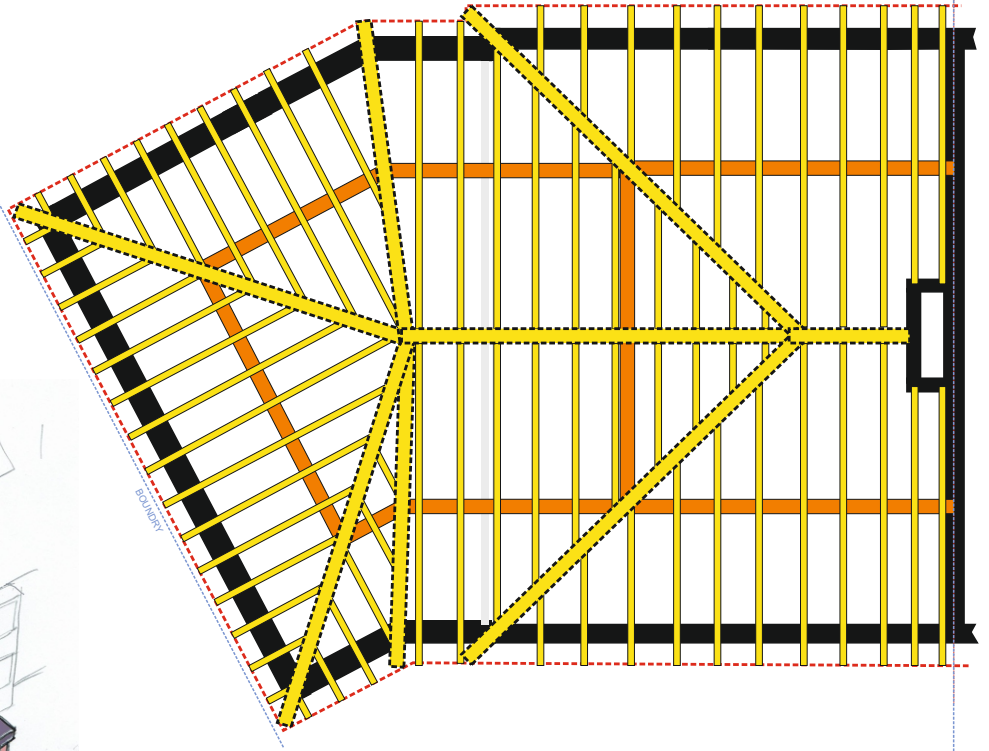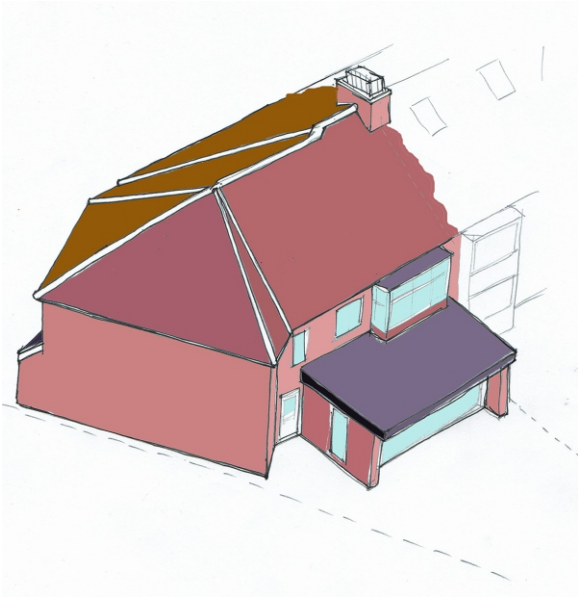




PAGE TITLE:	PROPOSED ROOF PLAN		
ADDRESS:	1 MAPLE GROVE, YORK, Yo10 4EJ		
SCALE:	1:100 at A4	DATE:	23/02/2024
App No.		PAGE:	5 OF 9

Archway

info@archwayltd.co.uk
phn: 07747 690 773

ARCHITECTURAL
DRAFTING SERVICE


1 Maple Grove
York, Yo10 4EJ

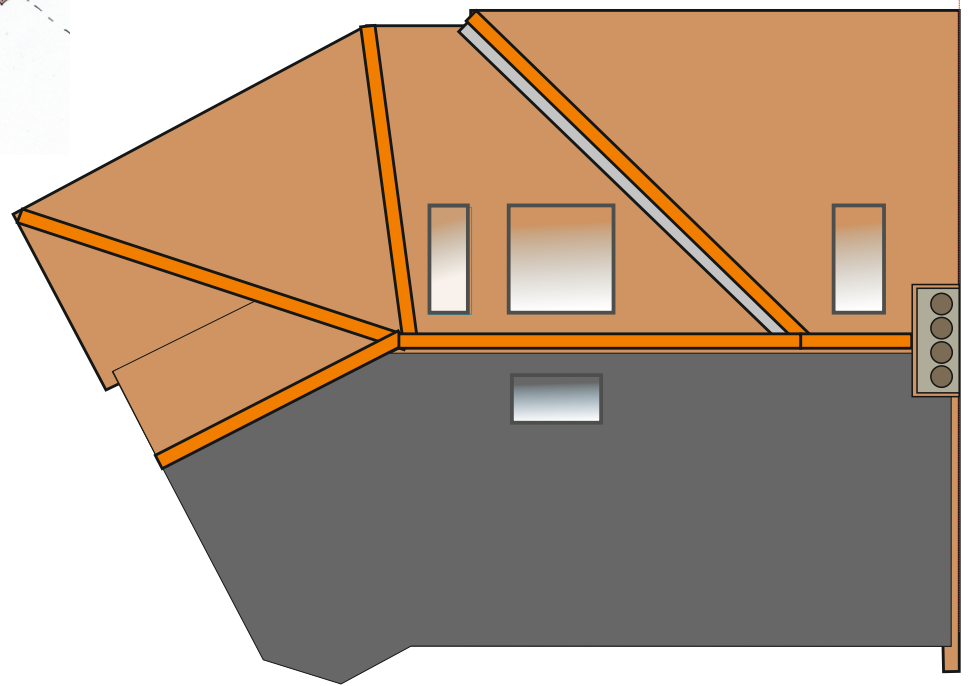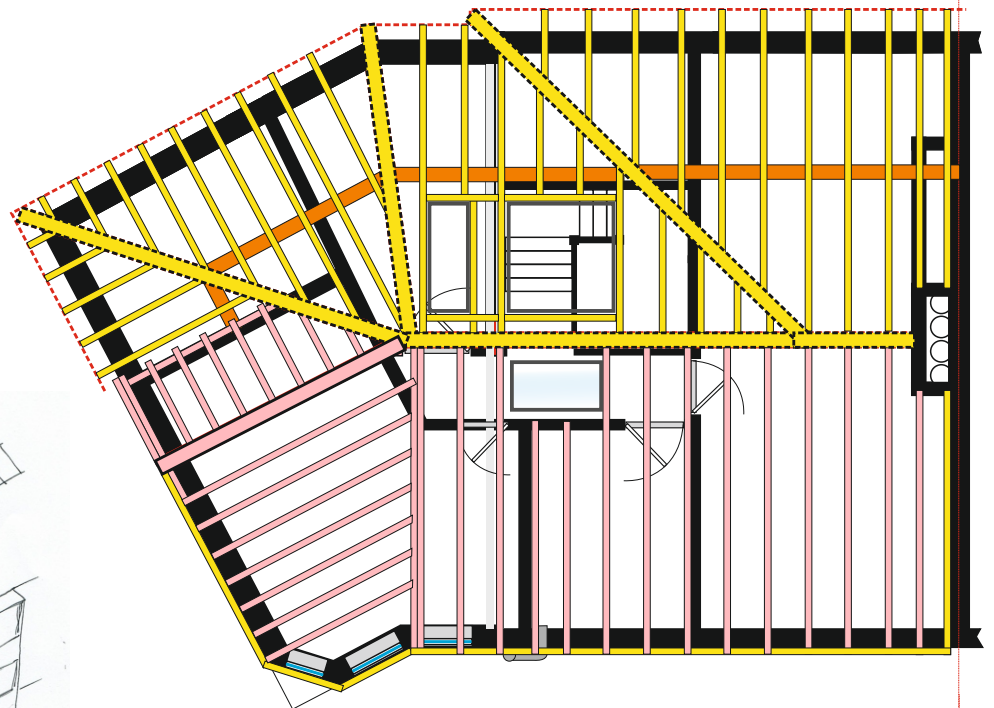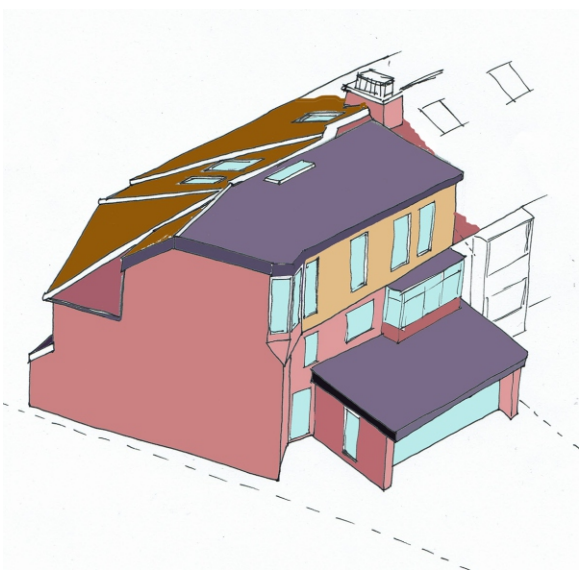

PAGE TITLE:	EXISTING ELEVATION - FRONTAGE FROM STREET		
ADDRESS:	1 MAPLE GROVE, YORK, Yo10 4EJ		
SCALE:	1:100 at A4	DATE:	23/02/2024
App No.		PAGE:	6 OF 9

Archway
ARCHITECTURAL
DRAFTING SERVICE


info@archwayltd.co.uk
 phn: 07747 690 773
 1 Maple Grove
 York, Yo10 4EJ

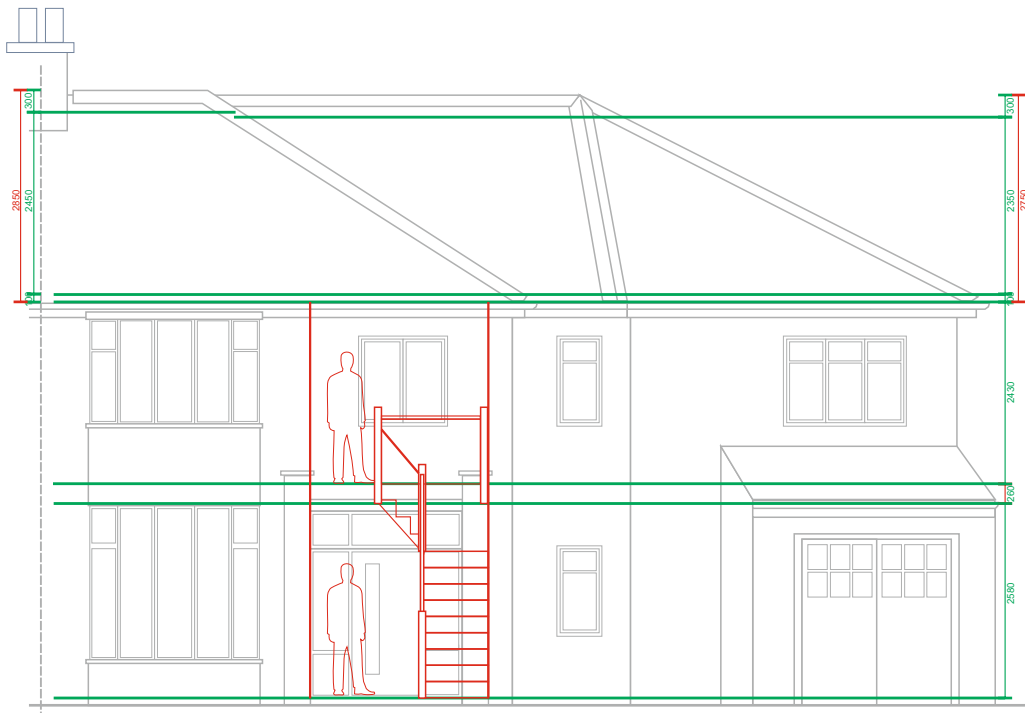

PAGE TITLE:	PROPOSED ELEVATION - FRONTAGE FROM STREET		
ADDRESS:	1 MAPLE GROVE, YORK, Yo10 4EJ		
SCALE:	1:100 at A4	DATE:	23/02/2024
App No.		PAGE:	7 OF 9

Archway
ARCHITECTURAL
DRAFTING SERVICE


info@archwayltd.co.uk
 phn: 07747 690 773
 1 Maple Grove
 York, Yo10 4EJ

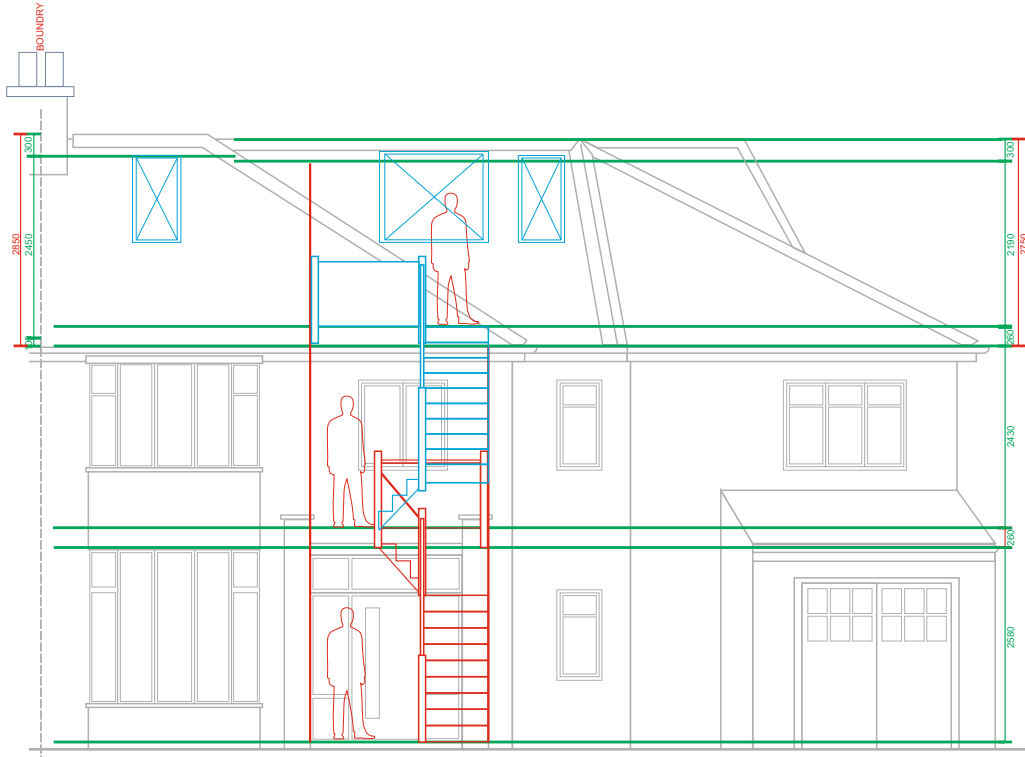

PAGE TITLE:	ELEVATIONS - VIEW FROM No.3		
ADDRESS:	1 MAPLE GROVE, YORK, Yo10 4EJ		
SCALE:	1:100 at A4	DATE:	23/02/2024
App No.		PAGE:	8 OF 9



EXISTING ELEVATION - VIEW FROM No.3

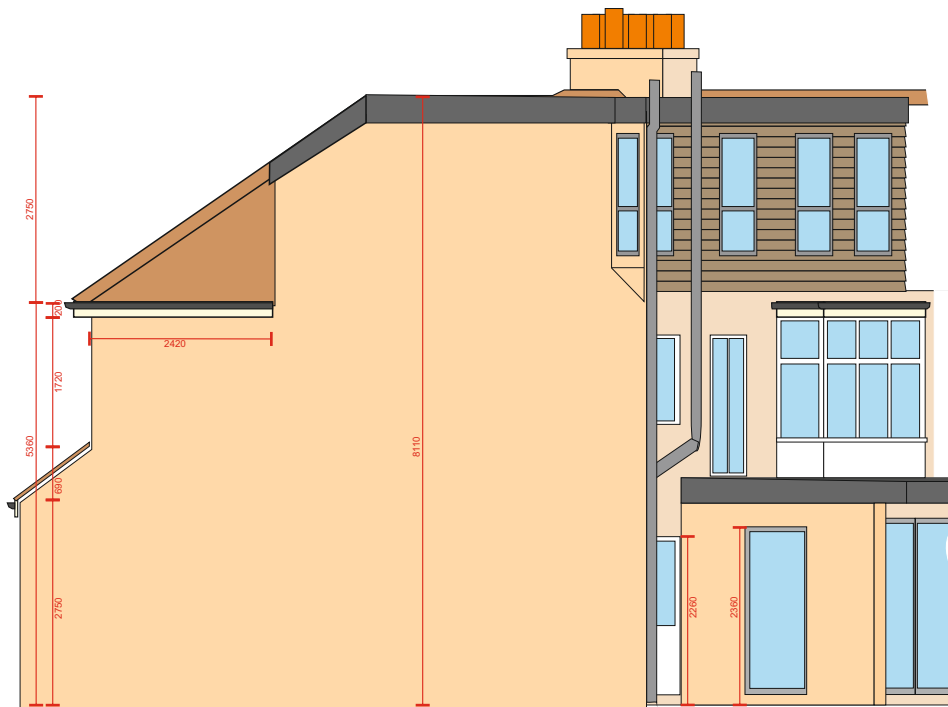


PROPOSED ELEVATION - VIEW FROM No.3


PAGE TITLE:	ELEVATIONS - VIEW FROM BACK GARDEN		
ADDRESS:	1 MAPLE GROVE, YORK, Yo10 4EJ		
SCALE:	1:100 at A4	DATE:	23/02/2024
App No.		PAGE:	9 OF 9

Archway
ARCHITECTURAL
DRAFTING SERVICE

info@archwayltd.co.uk
 phn: 07747 690 773
 1 Maple Grove
 York, Yo10 4EJ

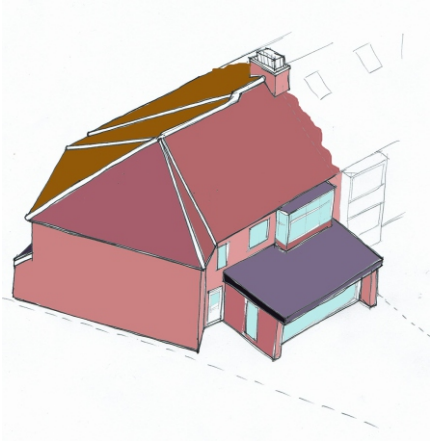

EXISTING ELEVATION - VIEW FROM No.3

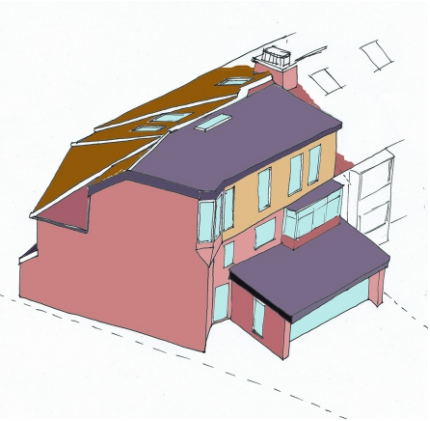

PROPOSED ELEVATION - VIEW FROM No.3