


**No 16 - Rear elevation - As Proposed**

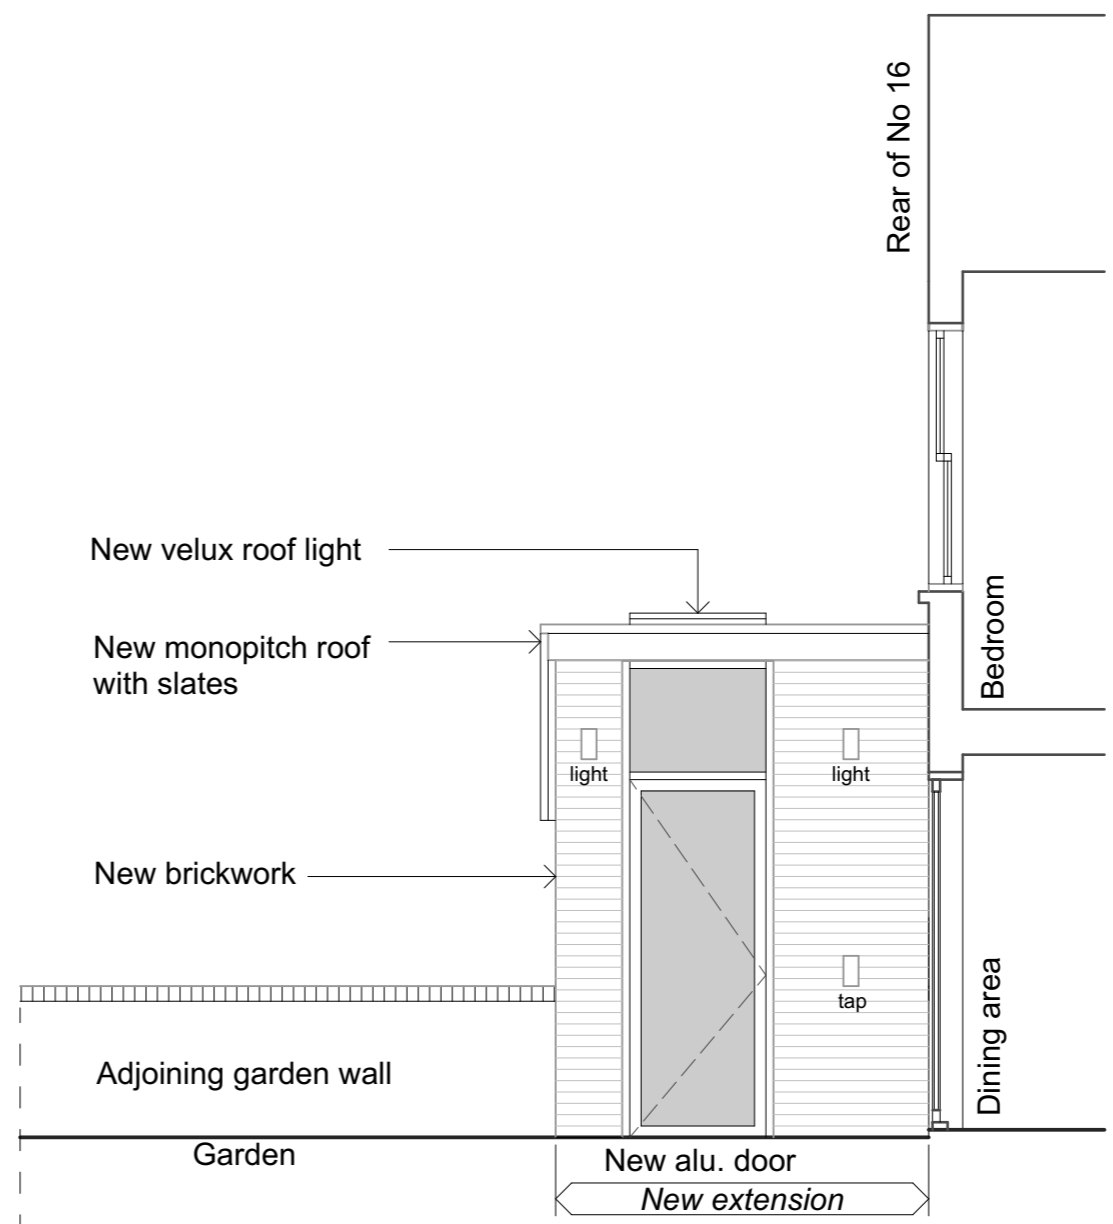

**South West side - elevation - As Proposed**

**OPTION 1**

Suite S8, The Catalyst,  
University of York, East Campus  
Baird Lane, Heslington,  
York YO10 5GA

T: 01904 623034  
E: post@ppiy.co.uk

Do not scale off this drawing. If in doubt ask.  
Scale correct when drawing printed at A3



**16 Sycamore Terrace York**  
**Proposed extension**  
**Option 1 - Proposed elevations**

SCALE 1:50  
DATE Jan 2024  
DRAWN MDD

REV

**3861/100.6**  
All Drawings Copyright of PPIY Limited