


SYMBOL LEGEND	LINE/TYRE LEGEND

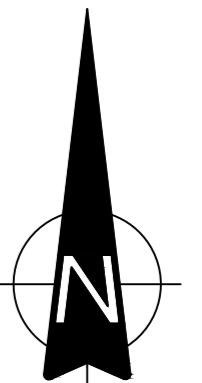

ABBREVIATIONS CONTINUED	
MH.	Manhole
GU.	Gully
PH.	Fire Hydrant
CATV.	Cable Television Point
WM.	Water Meter
WSV.	Water Stop Valve
GSV.	Gas Stop Valve
RE.	Rodding Eye
GU.	Gully
PH.	Fire Hydrant
CATV.	Cable Television Point
WM.	Water Meter
WSV.	Water Stop Valve
GSV.	Gas Stop Valve
RE.	Rodding Eye

SURVEY BASED ON OS GRID AND LEVEL  
 THIS SURVEY SHOWS PHYSICAL SITE BOUNDARIES ONLY. CONFIRMATION OF LEGAL OWNERSHIP BOUNDARIES SHOULD BE OBTAINED BY REFERENCE TO THE H.M. LAND REGISTRY TITLE PLAN. EVERY EFFORT IS MADE TO IDENTIFY ALL VISIBLE ABOVE GROUND FEATURES, HOWEVER, IT SHOULD BE BORNE IN MIND THAT THERE MAY BE ITEMS SECURED AT THE TIME OF SURVEY.  
 THE PLAN SCALE IS FOR GUIDANCE ONLY. DO NOT SCALE DIRECTLY. IF IN DOUBT, PLEASE ASK.  
 THE CONTRACTOR IS TO CHECK AND VERIFY ALL BUILDING AND SITE DIMENSIONS, LEVELS AND SEWER INVERT LEVELS AT CONNECTION POINTS BEFORE WORK STARTS. SHOULD THERE BE ANY CONFLICT BETWEEN THE DETAILS INDICATED ON THIS DRAWING AND THOSE INDICATED ON OTHER DRAWINGS, THE ENGINEER SHOULD BE INFORMED PRIOR TO CONSTRUCTION ON SITE.

REV.	DESCRIPTION	DATE

**PD SITE SURVEYS**  
**1 ISLINGTON DRIVE**  
**BESSACARR**  
**DONCASTER**  
**DN4 6FA**  
**T - 01302 355928**  
**M - 07515 381674**  
**E - peter.dickinson29@gmail.com**

CLIENT  
**BRIERLEY GROOM**  
**Holly Tree House,**  
**Harwood Road,**  
**Northminster Business**  
**Park,**  
**York**  
**YO26 6QU**

JOB TITLE  
**MOORLANE,**  
**BISHOPTHORPE**

DRAWING TITLE  
**TOPO**

DRAWN	SIGNATURE	DATE	STATUS
PD		09/01/2022	FOR COMMENT <input type="checkbox"/>
APPROVED		DATE	FOR APPROVAL <input type="checkbox"/>
PD		09/01/2022	DRAFT <input type="checkbox"/>
			FINAL <input checked="" type="checkbox"/>

SCALE: 1:200 SHEET: A1 DRAWING NO.: 07113-001 REVISION: #