

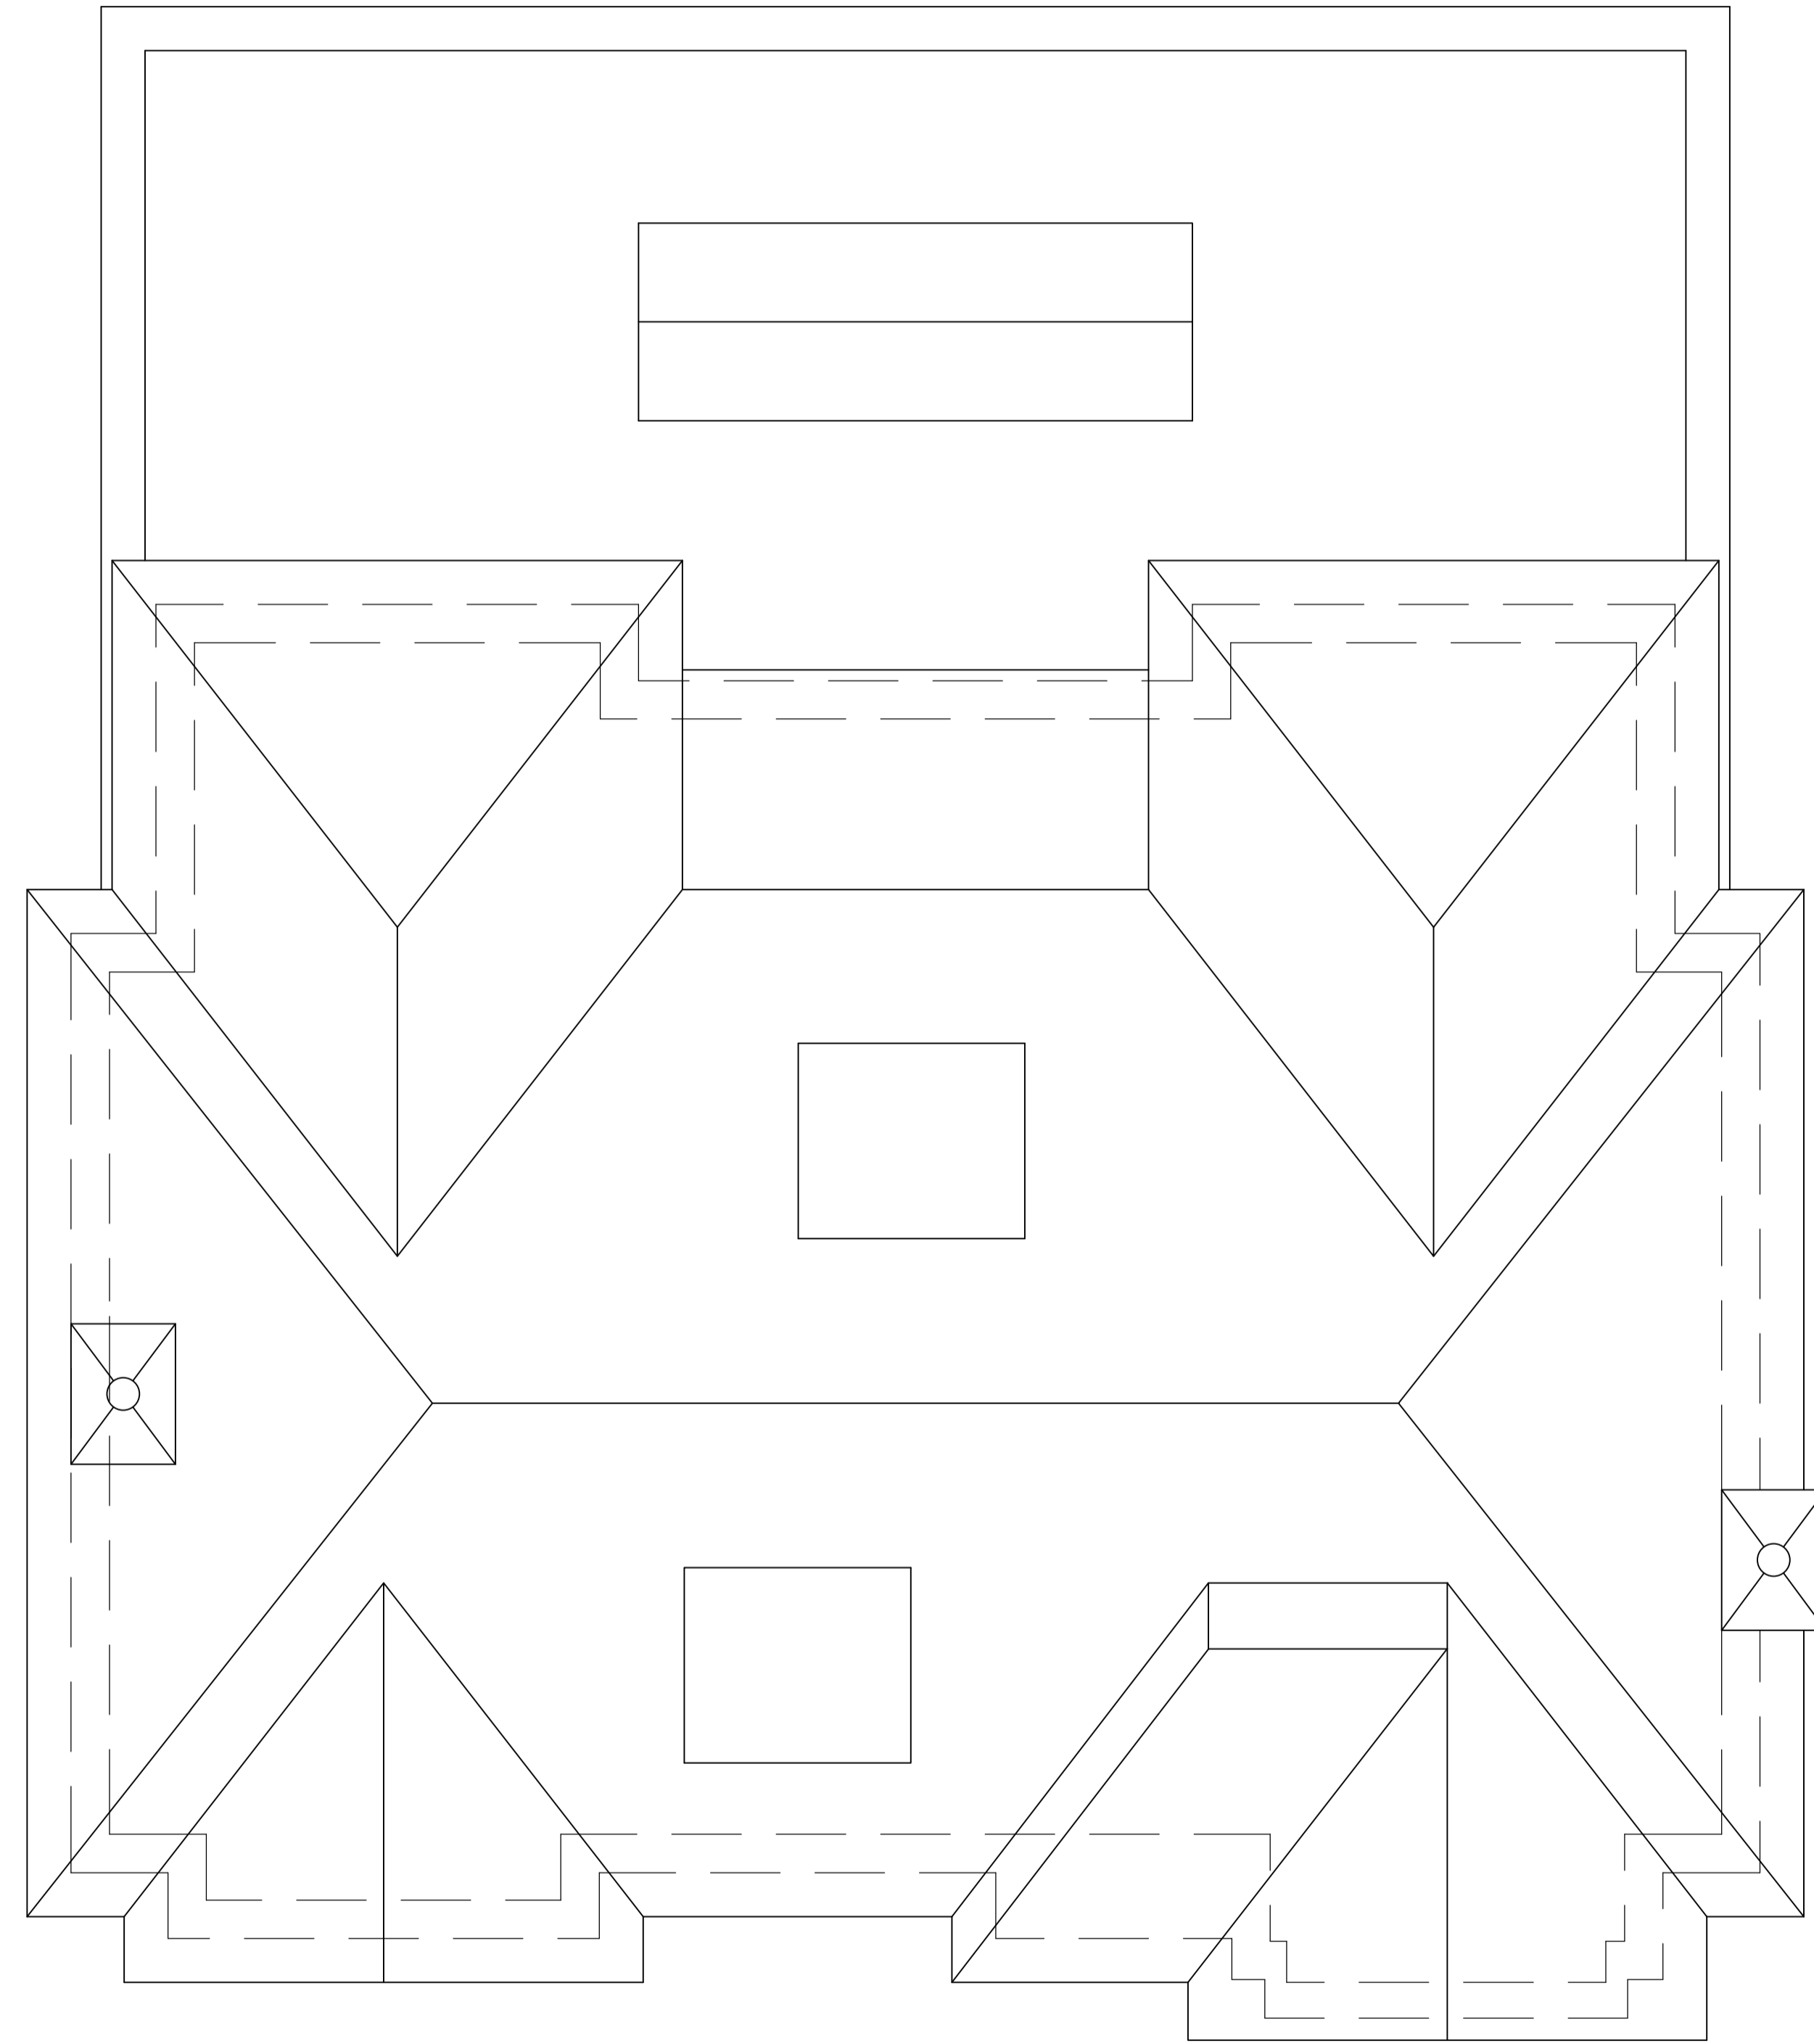


ATTIC FLOOR

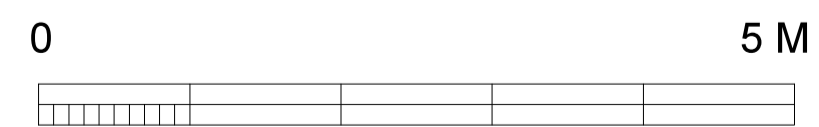

ROOF PLAN

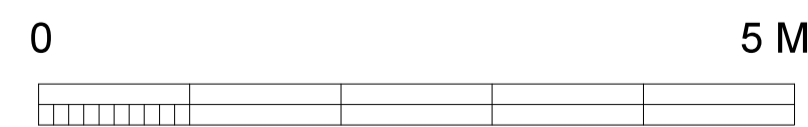

RIBA 

BrierleyGroom
Chartered Architects 

Brierley Groom LLP
Registered England
Partnership No. OC344478
VAT No. 973 9541 73
Founded by John Carr circa 1750

2 Holly Tree House, Harwood Road
Northminster Business Park, York, YO26 6QU
t. 01904 794794
e. mail@brierleygroom.co.uk
website. www.brierleygroom.com

client	
MR & MRS SMITH	
project	
MOOR LANE BISHOPTHORPE YO23 2UF	
drawing	
Attic & Roof Plan	
date	Sept 2023
status	PLANNING
scale	150 @ A1
revision	
number	S140.01.11