


PREPARATION NOTES - REFER ALSO TO THE SPECIFICATION.





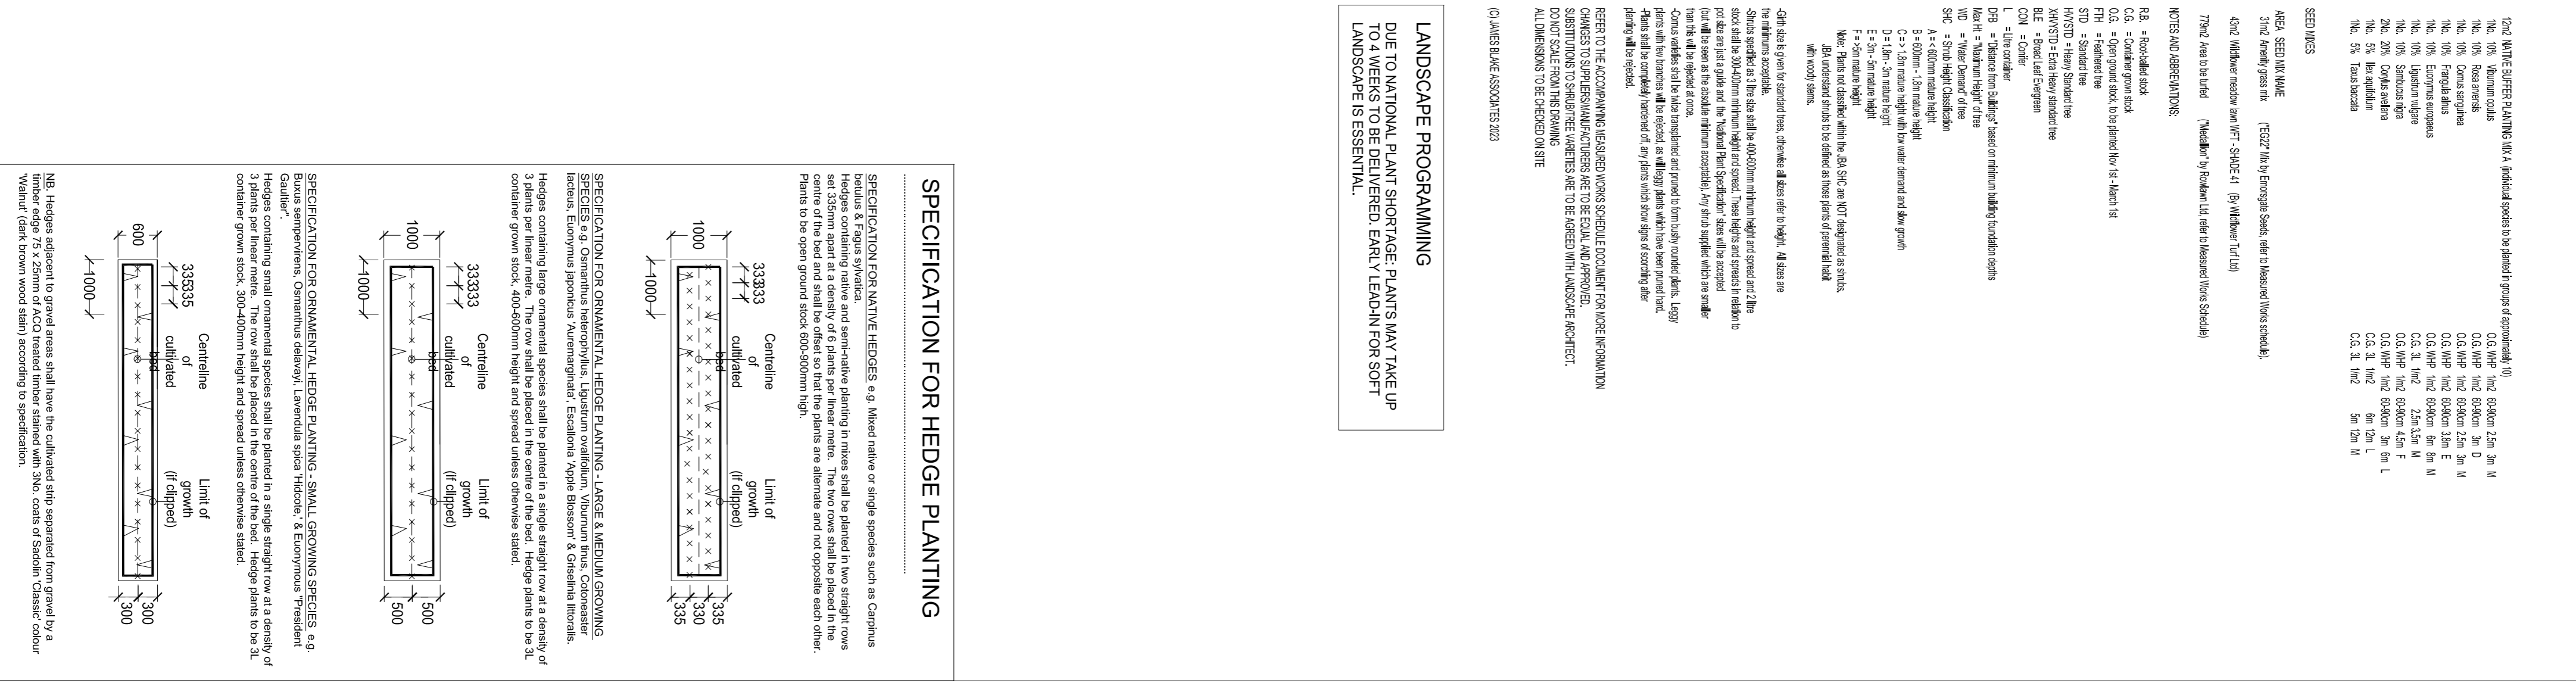


