






Proposed Front Elevation - 1:100

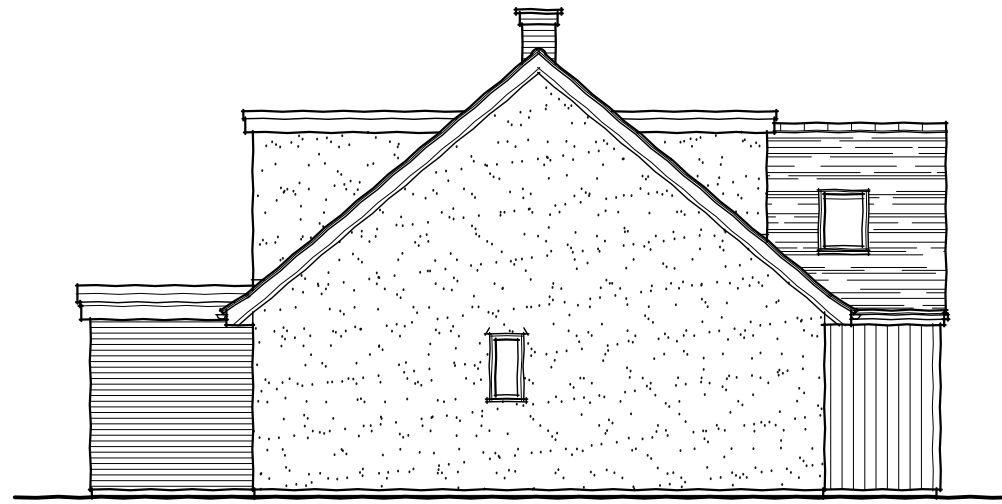

Proposed Side Elevation - 1:100

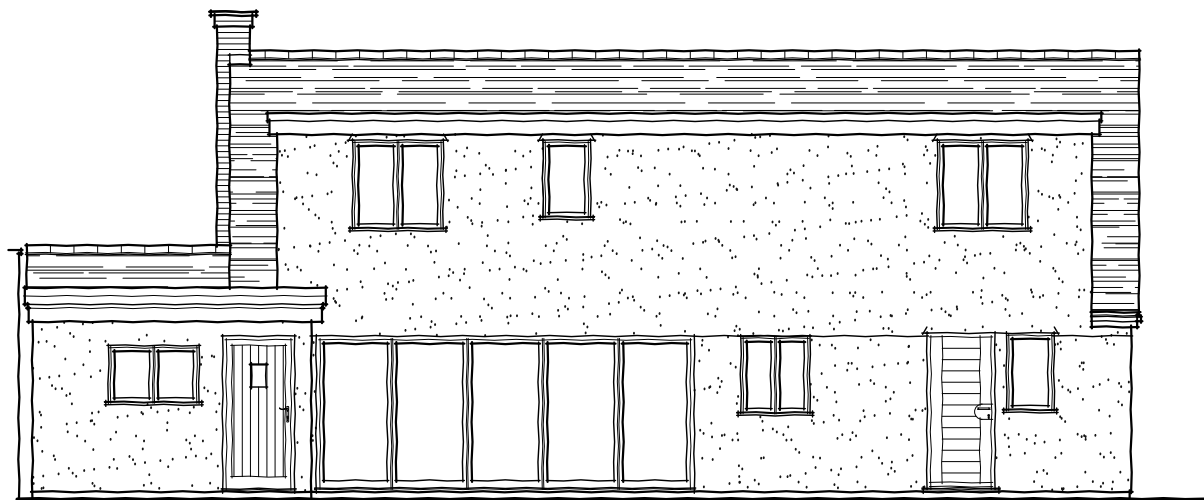

Proposed Rear Elevation - 1:100

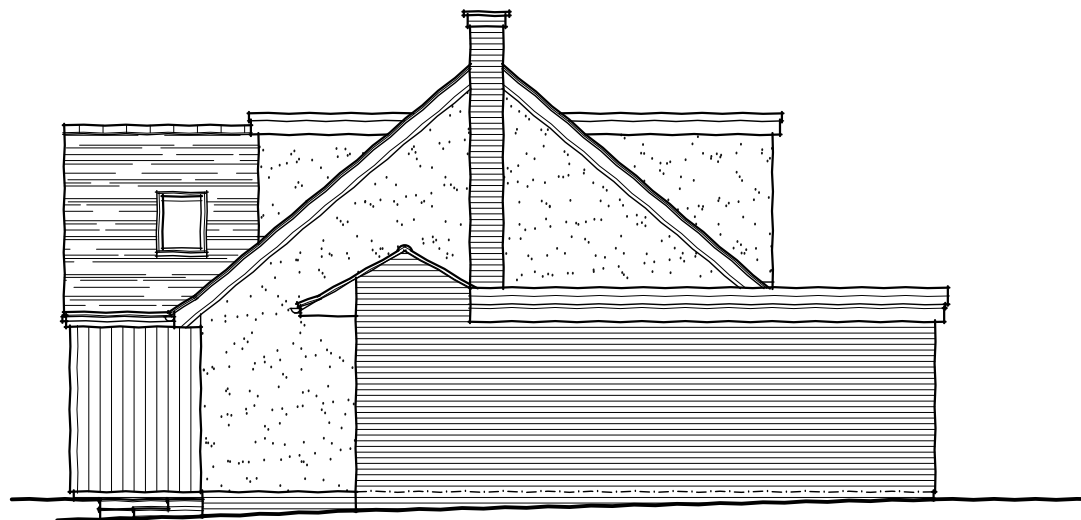

Proposed Side Elevation - 1:100

Schedule of Finishes

- Walls - To be surfaced in smooth painted render over brick plinth.
- Joinery - Doors and windows to be purpose made and pre-finished.
- Roof - Pitched roof slopes to be surfaced in slates. Flat roofs dressed in lead or simulated lead.

Scale @ 1:100

*Andrew Stevenson Associates*  
ARCHITECTURAL & BUILDING SURVEYING SERVICES

CLIENT		
MR MITCHELL		
PROJECT TITLE		
PROPOSED WORKS @ 44 GARNETTS,		
DRAWING TITLE		
TAKELEY, ESSEX, CM226RN		
PROJECT No		
4950	108	
SCALE	DATE	DRAWN
1:100 @ A3	FEB '24	KW/AG