


Planning

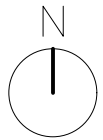


GENERAL KEY

- SITE BOUNDARY
- EXISTING BUILDINGS
- PAVING SLABS
- EXISTING PATH
- GRAVEL DRIVE & PATHS
- EXISTING HEDGES/SHRUBS
- GRASS
- EXISTING TREES TO BE RETAINED



Remove existing hedge to form new gated access and replant equivalent in old crossover gap. Access position selected to protect existing trees as indicated.

- Crossroad Notes:
- Dropped kerb Width to be 8m (similar to existing).
 - Gate to be located approx. 5.5m from road.
 - Gate to be 4m wide.

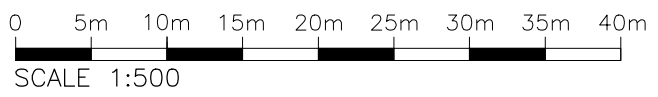

Proposed Landscape & Access Plan



13 Arm & Sword Lane
Old Hatfield - Herts - AL9 5EH
www.AshbyDesign.co.uk
01707 270 077

Project
Shire House,
Little Compton
Title
Proposed Landscape & Access Plan
Scale
1:500 @ A3
Date
Feb '24

Drawn
CP
Checked
LS

Drawing No.
545/22/COND/PL1001

Revision
-