


**GREEN BELT CALCULATION:**  
 EXISTING FOOTPRINT AREA - 121.5m<sup>2</sup>  
 PROPOSED FOOTPRINT AREA - 121.5m<sup>2</sup>  
 EXISTING INTERNAL FLOOR AREA (GF & FF) - 135.4m<sup>2</sup>  
 PROPOSED INTERNAL FLOOR AREA (GF & FF) - 147.3m<sup>2</sup>  
 BUILT VOLUME INCREASE - 72.7m<sup>3</sup>

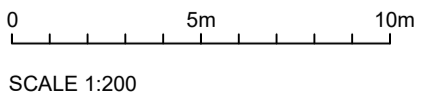

VICTORIA PAGE ARCHITECTURE 07770837008 victoriapagearchitect@gmail.com	
GABLE END LITTLEWICK ROAD WOKING GU21 4XR	
MR & MRS PANKHURST	
BLOCK PLANS	1:200 @ A1
DRAWING N°: GE_000	A
28/02/24	VP