



86, The Hundred  
 Scale 1:100  
 0 1 2 3 4 5  
 Metres

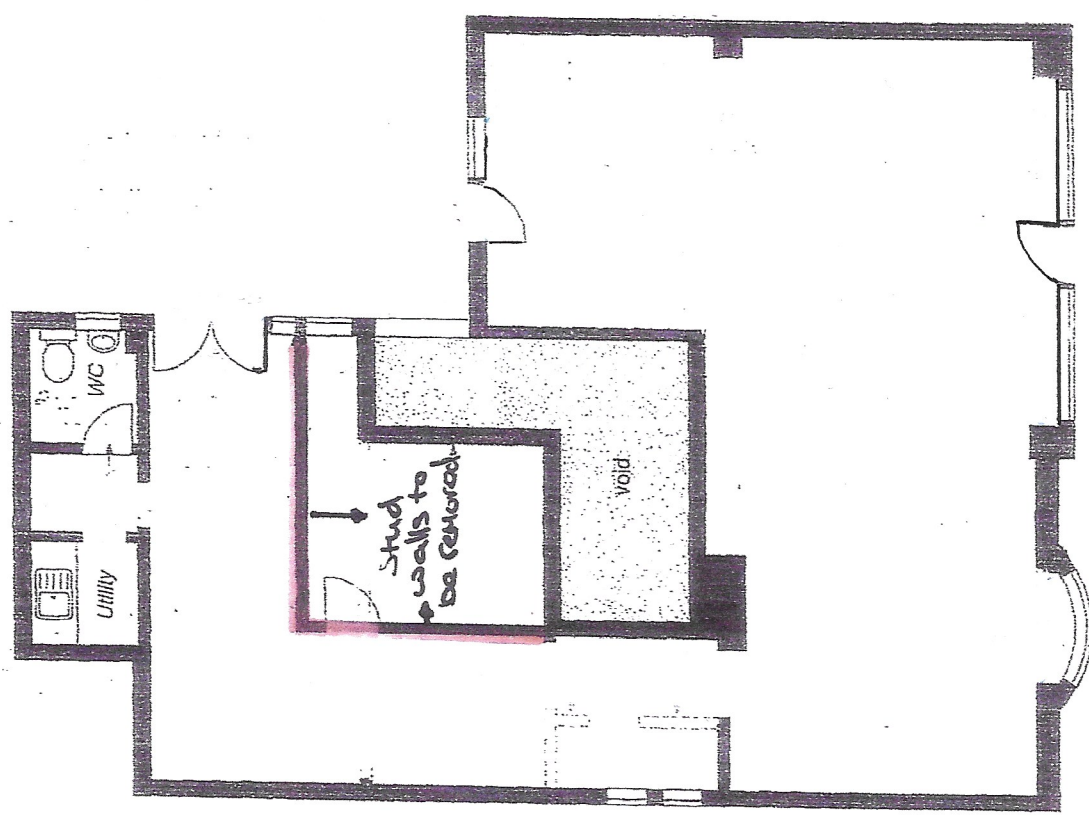

Ground Floor (as existing)

KEY:

- 1, 2 + 3: Internal roller shutters
- 4: New steel door
- - - - - walls with plywood cladding
- \* Location of CCTV cameras

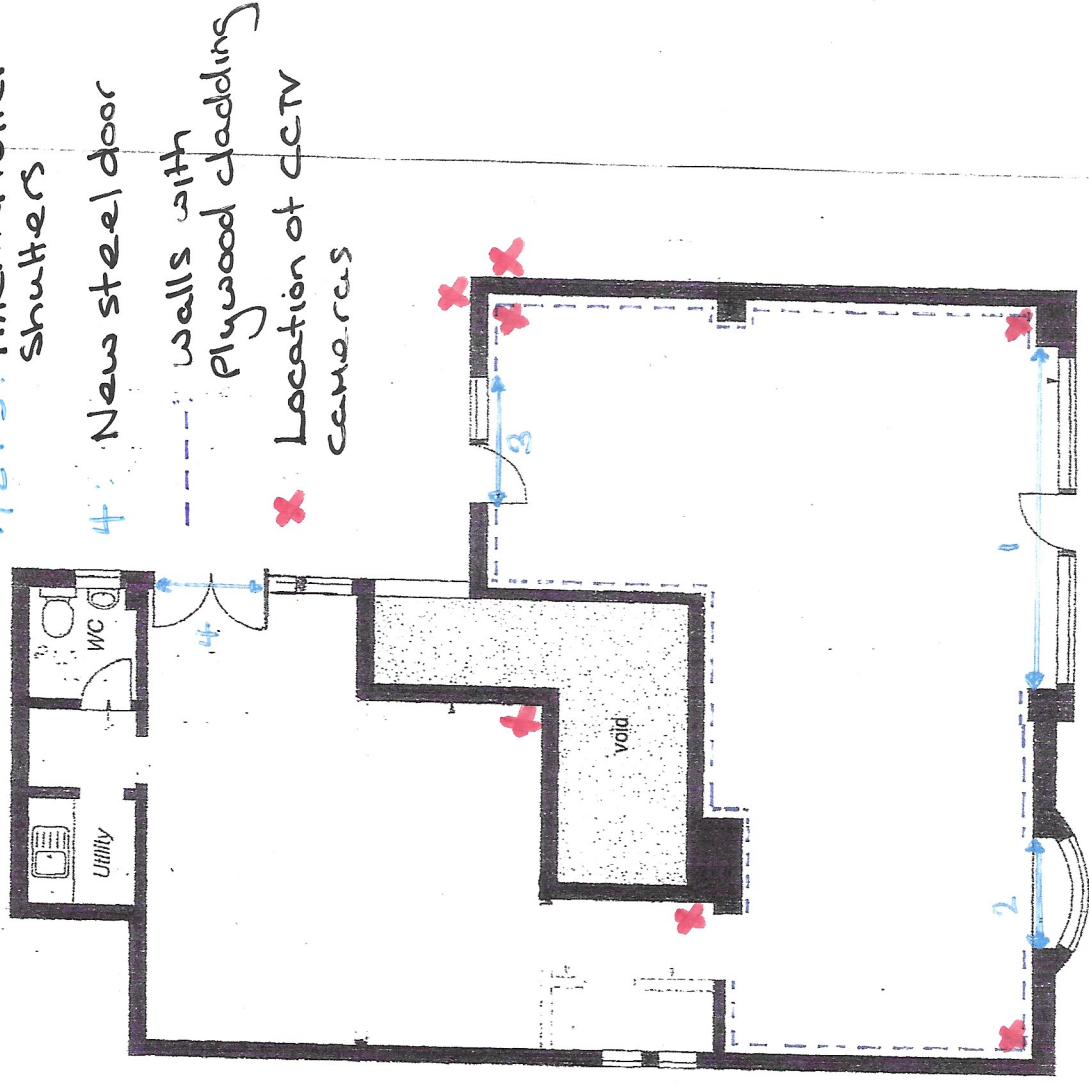

Ground Floor (as proposed)