


FRONT ELEVATION

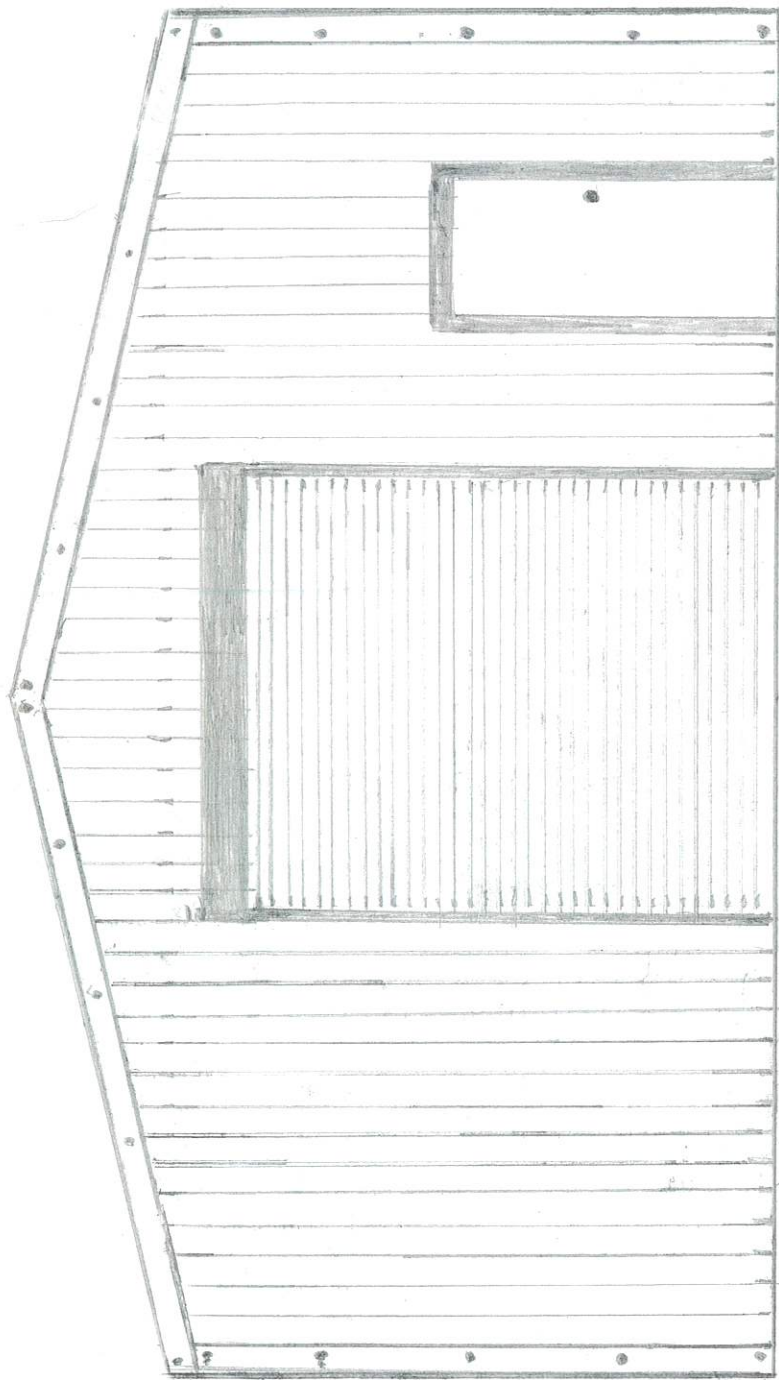

SCALE 1:50