



EXISTING FRONT ELEVATION - GARAGE

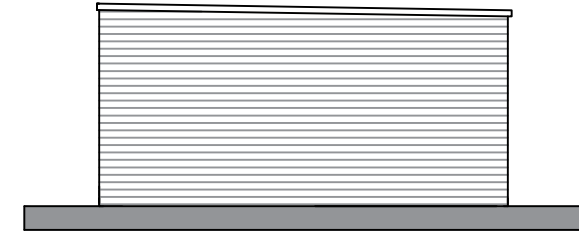


EXISTING SIDE ELEVATION - GARAGE (A)




EXISTING REAR ELEVATION - GARAGE

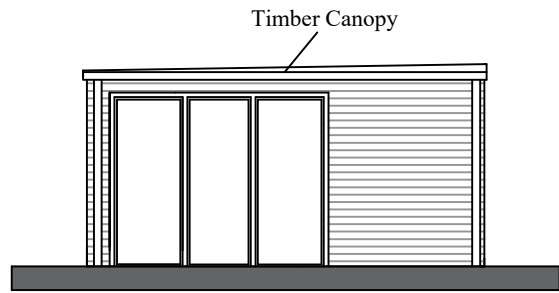

PROPOSED FRONT ELEVATION - DINING

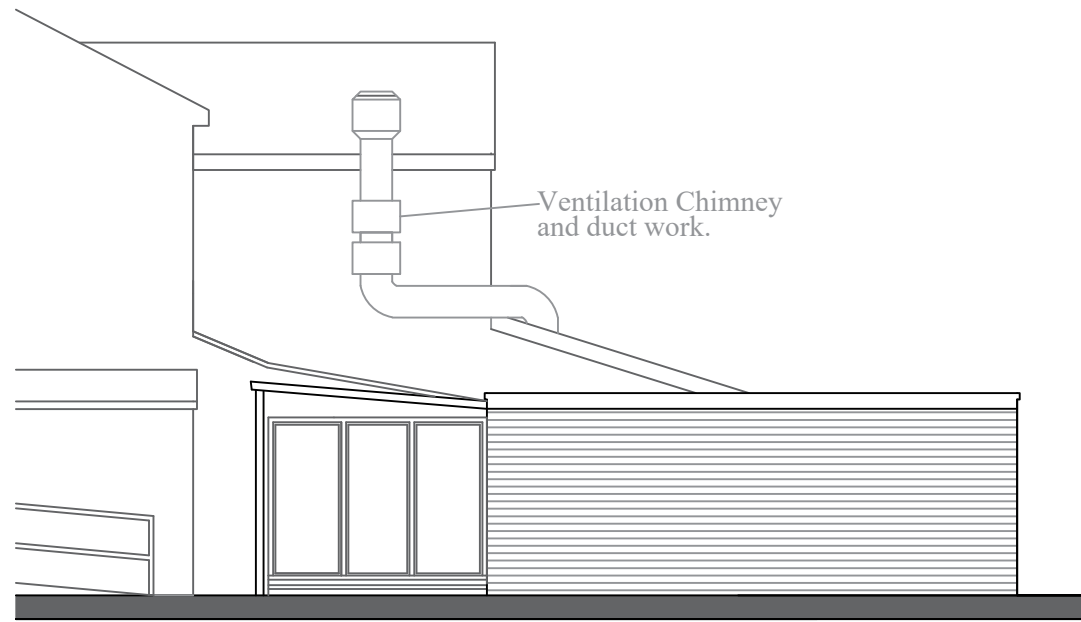

PROPOSED SIDE ELEVATION - DINING (A)

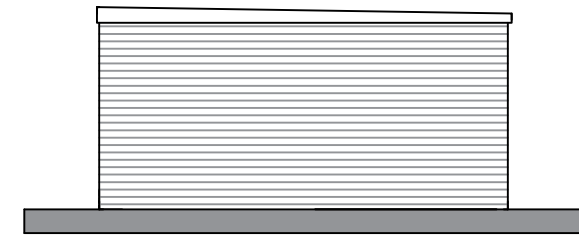

PROPOSED REAR ELEVATION - DINING

DO NOT SCALE FROM THIS DRAWING - USE FIGURED DIMENSIONS ONLY.
 READ IN CONJUNCTION WITH ALL OTHER SPECIALISTS/CONSULTANTS
 DRAWINGS. REPORT ANY DISCREPANCIES BEFORE AFFECTED WORK
 COMMENCES.
 ALL SETTING OUT DIMENSIONS TO BE CHECKED ON SITE BY
 CONTRACTOR BEFORE WORK COMMENCES.
 THIS DRAWING REMAINS COPYRIGHT OF HBS DESIGN SOLUTIONS LTD.
 COPY/DISTRIBUTE ONLY WITH CONSENT OF THE AUTHOR.

PROJECT
 243 CITY ROAD, ST HELENS, MERSEYSIDE
 WA10 6UY

DRAWING STATUS **PLANNING DRAWINGS**

CLIENT **MR & MRS OWEN**

DRAWING TITLE
EXISTING & PROPOSED DETAILS - GARAGE/DINING

SCALE
 1:100

DRAWING NUMBER
 BS/7011/1/108

REV
 A

REV	DESCRIPTION	DATE	BY	CHECKED	APPROVED
A	PLANNING DRAWINGS	20/09/2023	GH	GH	GH