



Symbol Key:

--- Previous planning application granted Ref: 23/1811/FUL

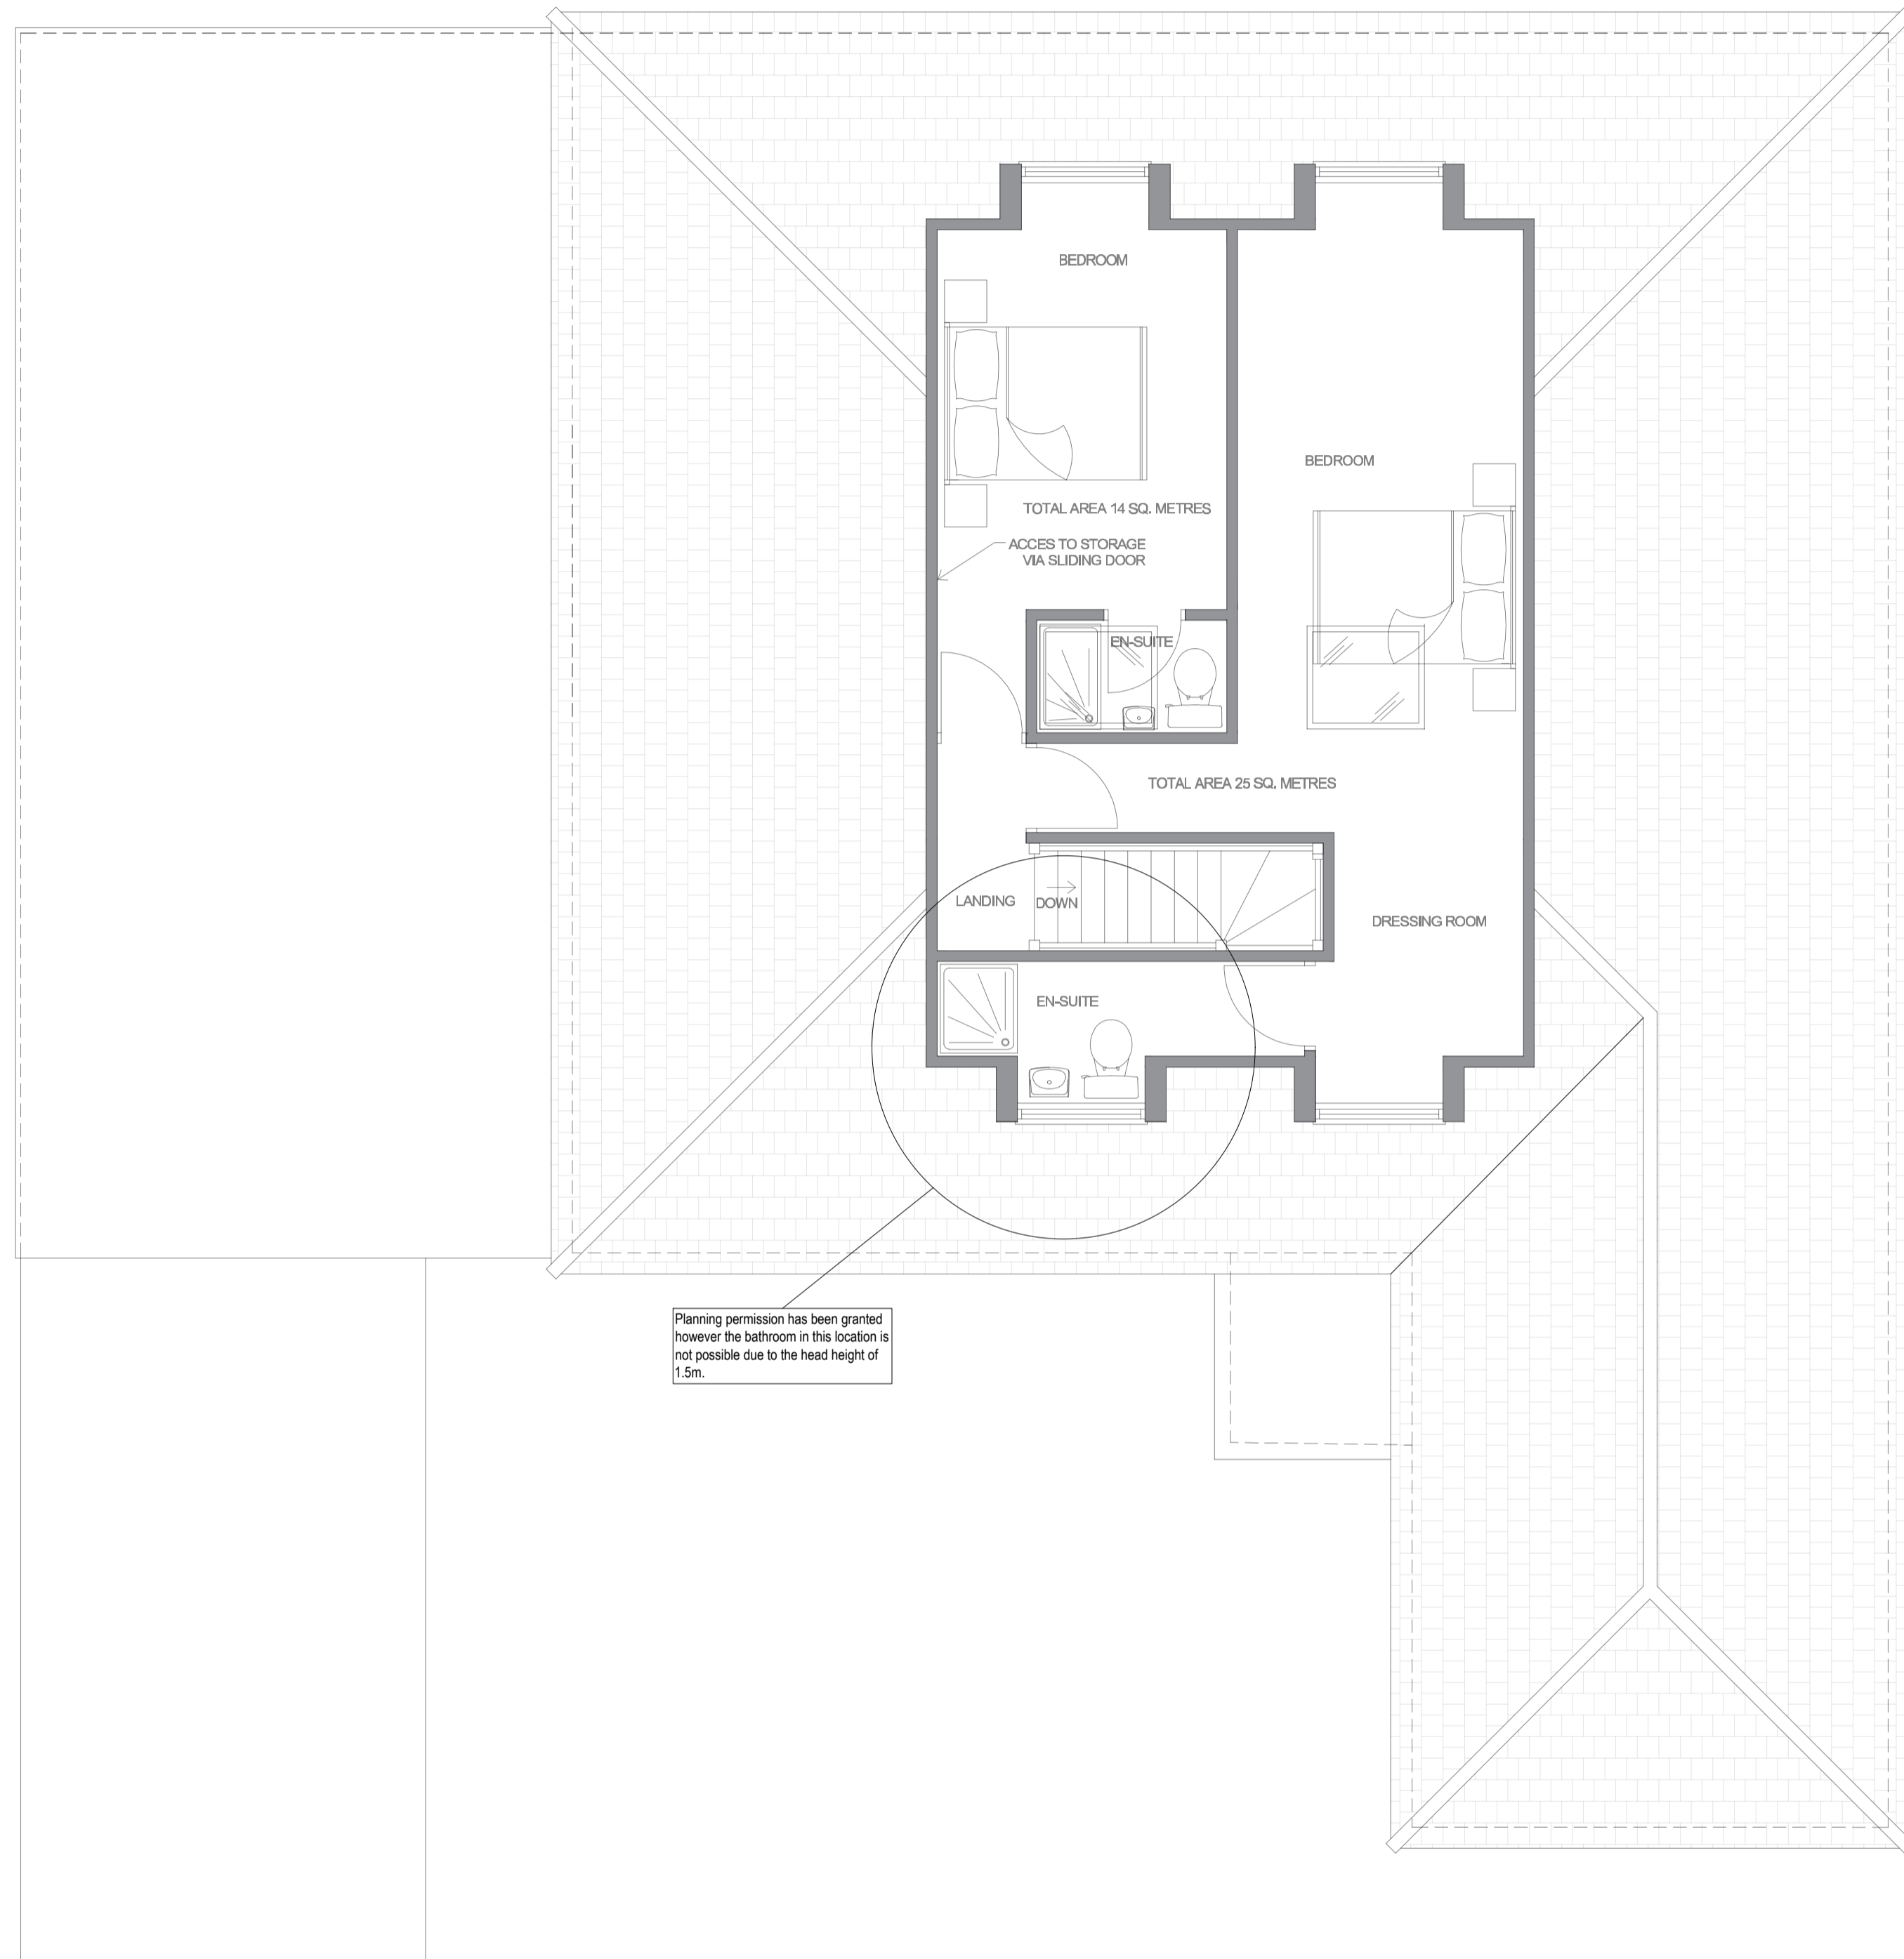


Existing Loft Plan (Granted Planning Permission Ref: 23/1811/FUL)

Scale 1:50
Area ca. 55 m²

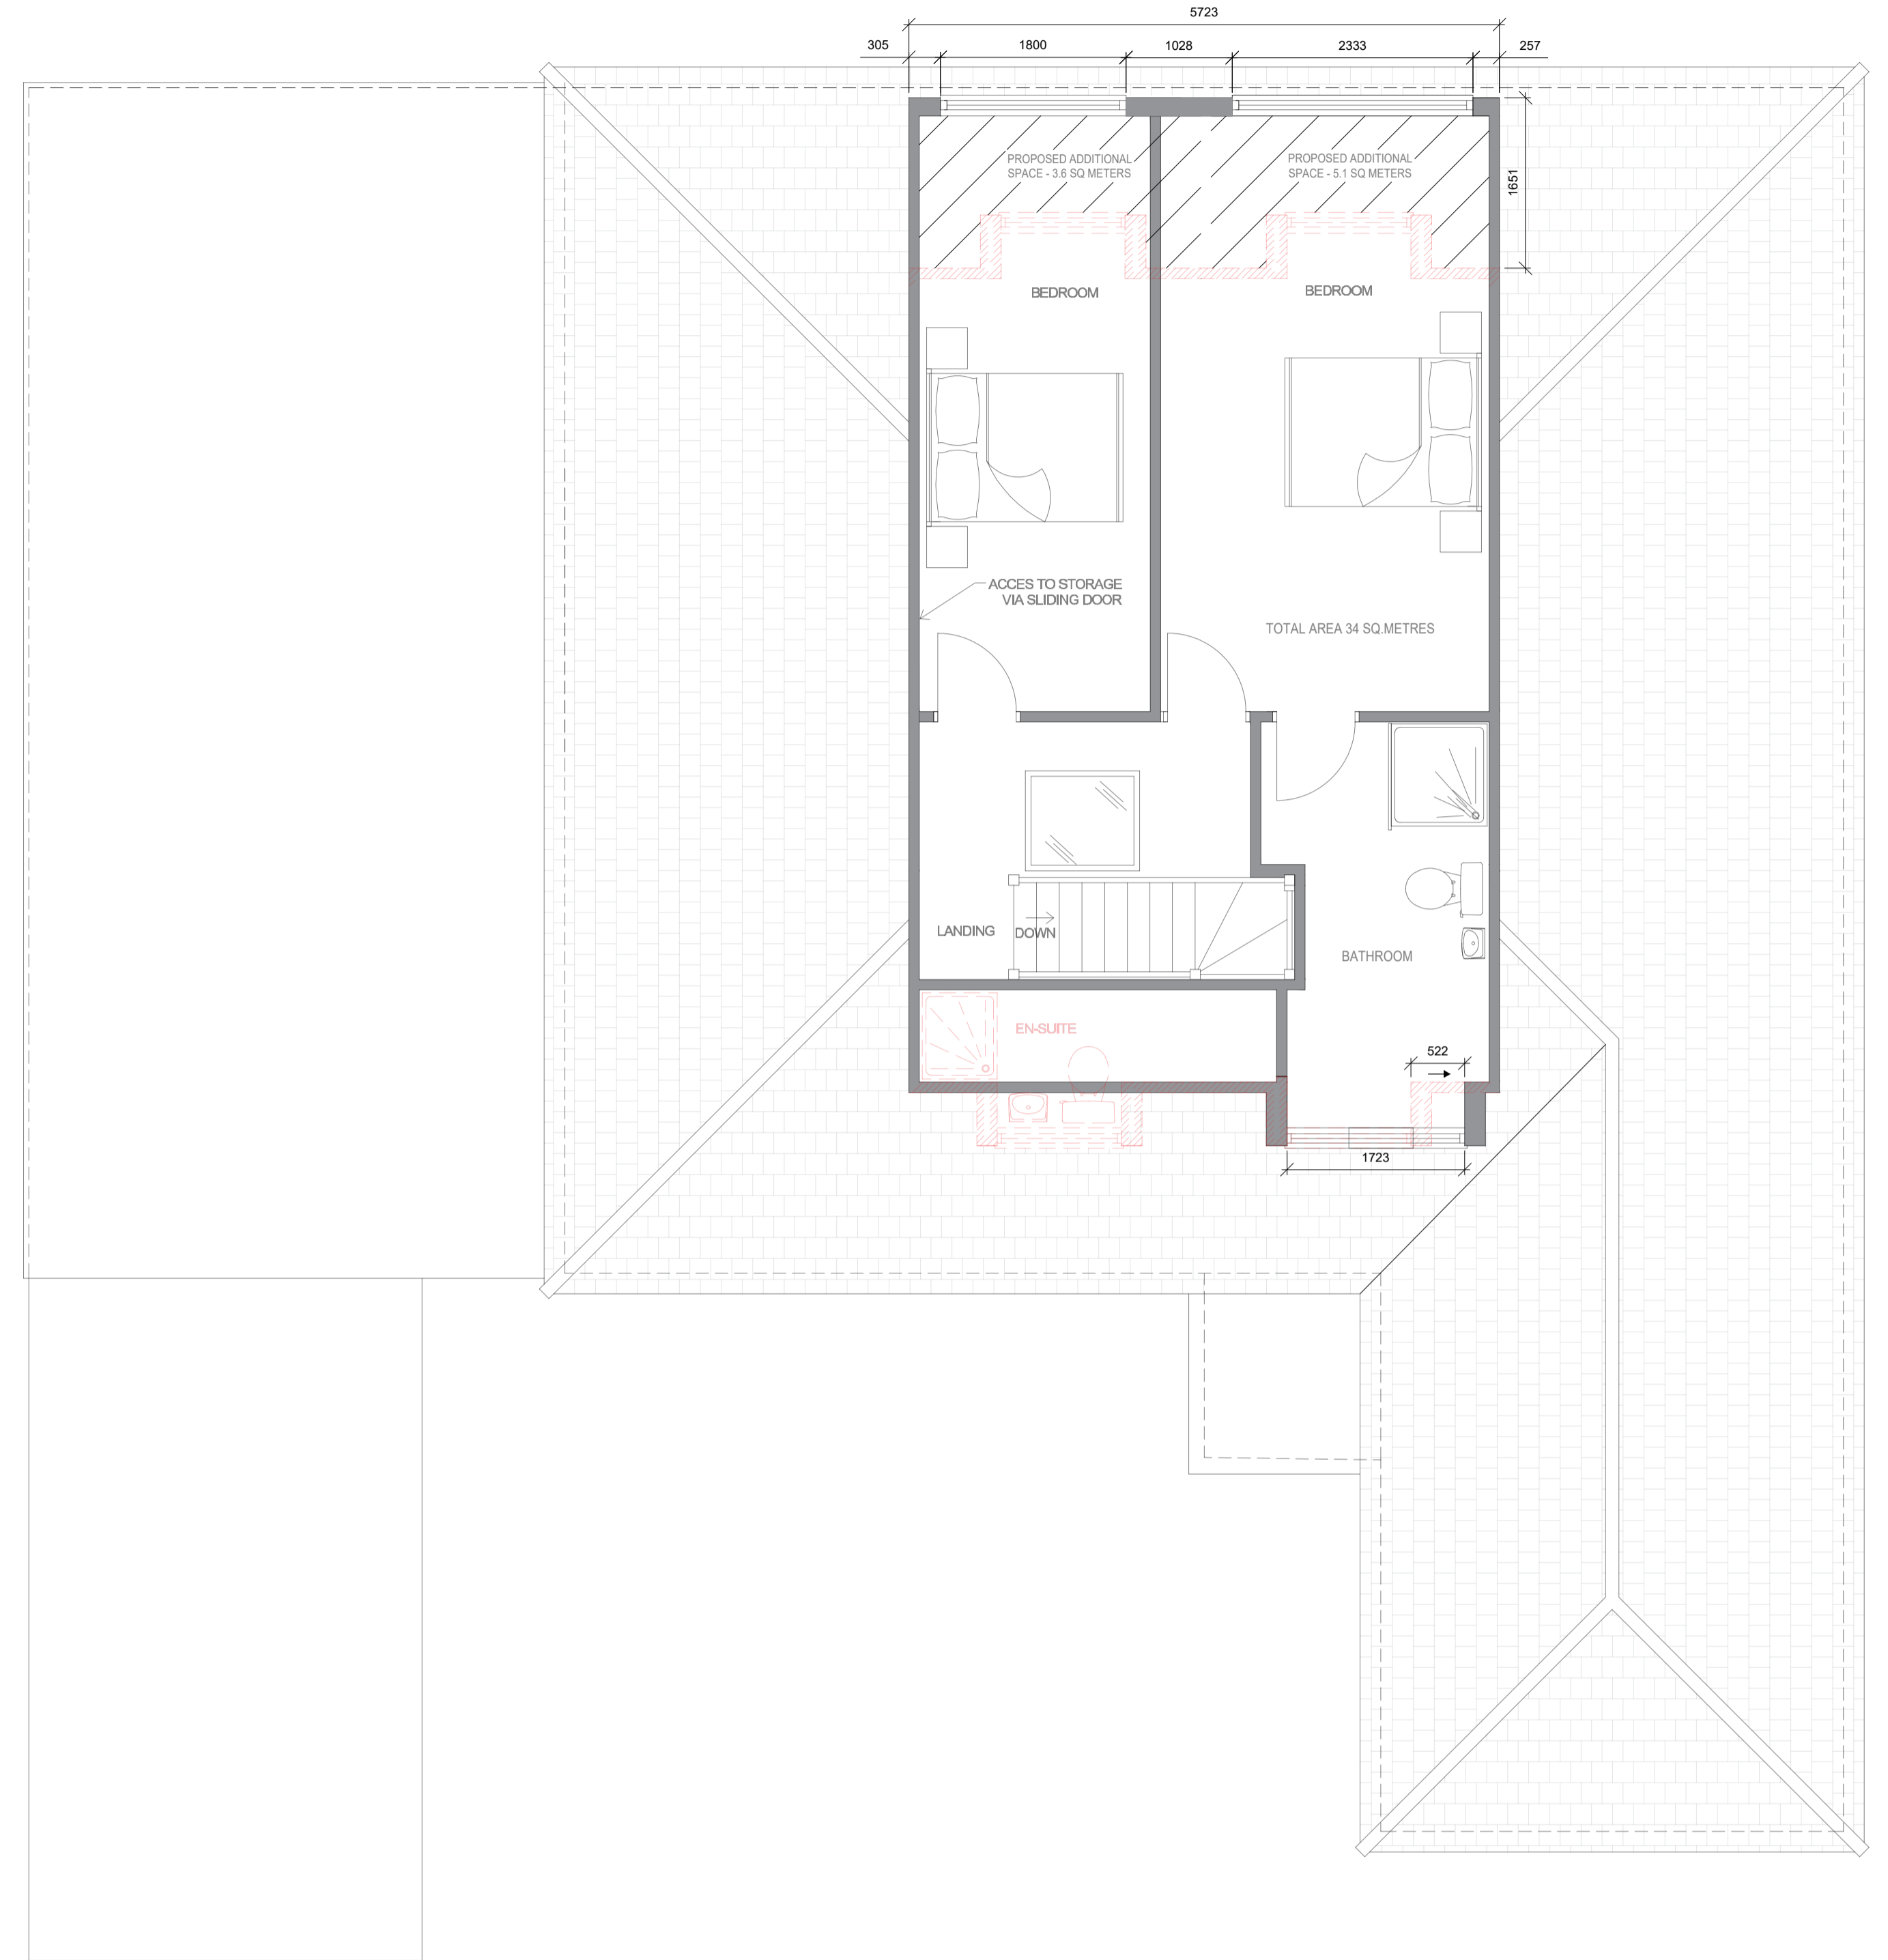

Proposed Loft Plan

Scale 1:50
Area ca. 64 m²

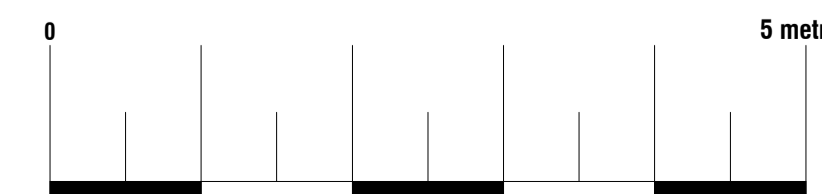

Designation Design Consultancy Ltd
86-90 Paul Street, 3rd Floor, London,
England, EC2A 4NE
Tel: +44773464072
Email: Snimani@ddcengineers.co.uk

Site	27 The Mount, Rickmansworth WD3 4DW	Date	21.02.2024
		Sheet	24-0220 D01 REV A
		Job	27 THE MOUNT
Title Number	-	Scale	1:50
		Title	EXISTING & PROPOSED PLANS