


200mm

 


800mm



150mm

150mm

350mm

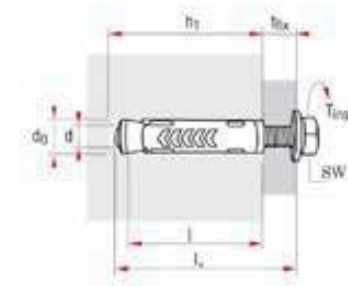

WALL ANCHOR FITTINGS

SPECS:

Post Style Heavy Duty
Projecting Bracket

Comprising of:
5mm Aluminium Wall Plate:
350mm x 150mm

C/W 4x 13mm Holes

5mm Aluminium Outer Plate:
350mm x 120mm
Rolled to Match The Above
Projecting Sign
C/W 4x 9mm Holes

2x 50mm x 50mm x 150mm
Support Arms