


NOTES

- 1 This drawing to be read in conjunction with all structural and services engineers drawings, and with reference to architects and engineers specification
- 2 All dimensions to be checked on site: notify the architect immediately of any discrepancies from dimensions noted on the drawings
- 3 Do not scale drawings
- 4 This drawing is the copyright of Calum Duncan Architects LTD. Registered in Scotland no SC516826
- 5 The issue of this drawing in cad DWG file format does not constitute a formal issue of our drawing



LEGEND

Yellow denotes new works

Boundary

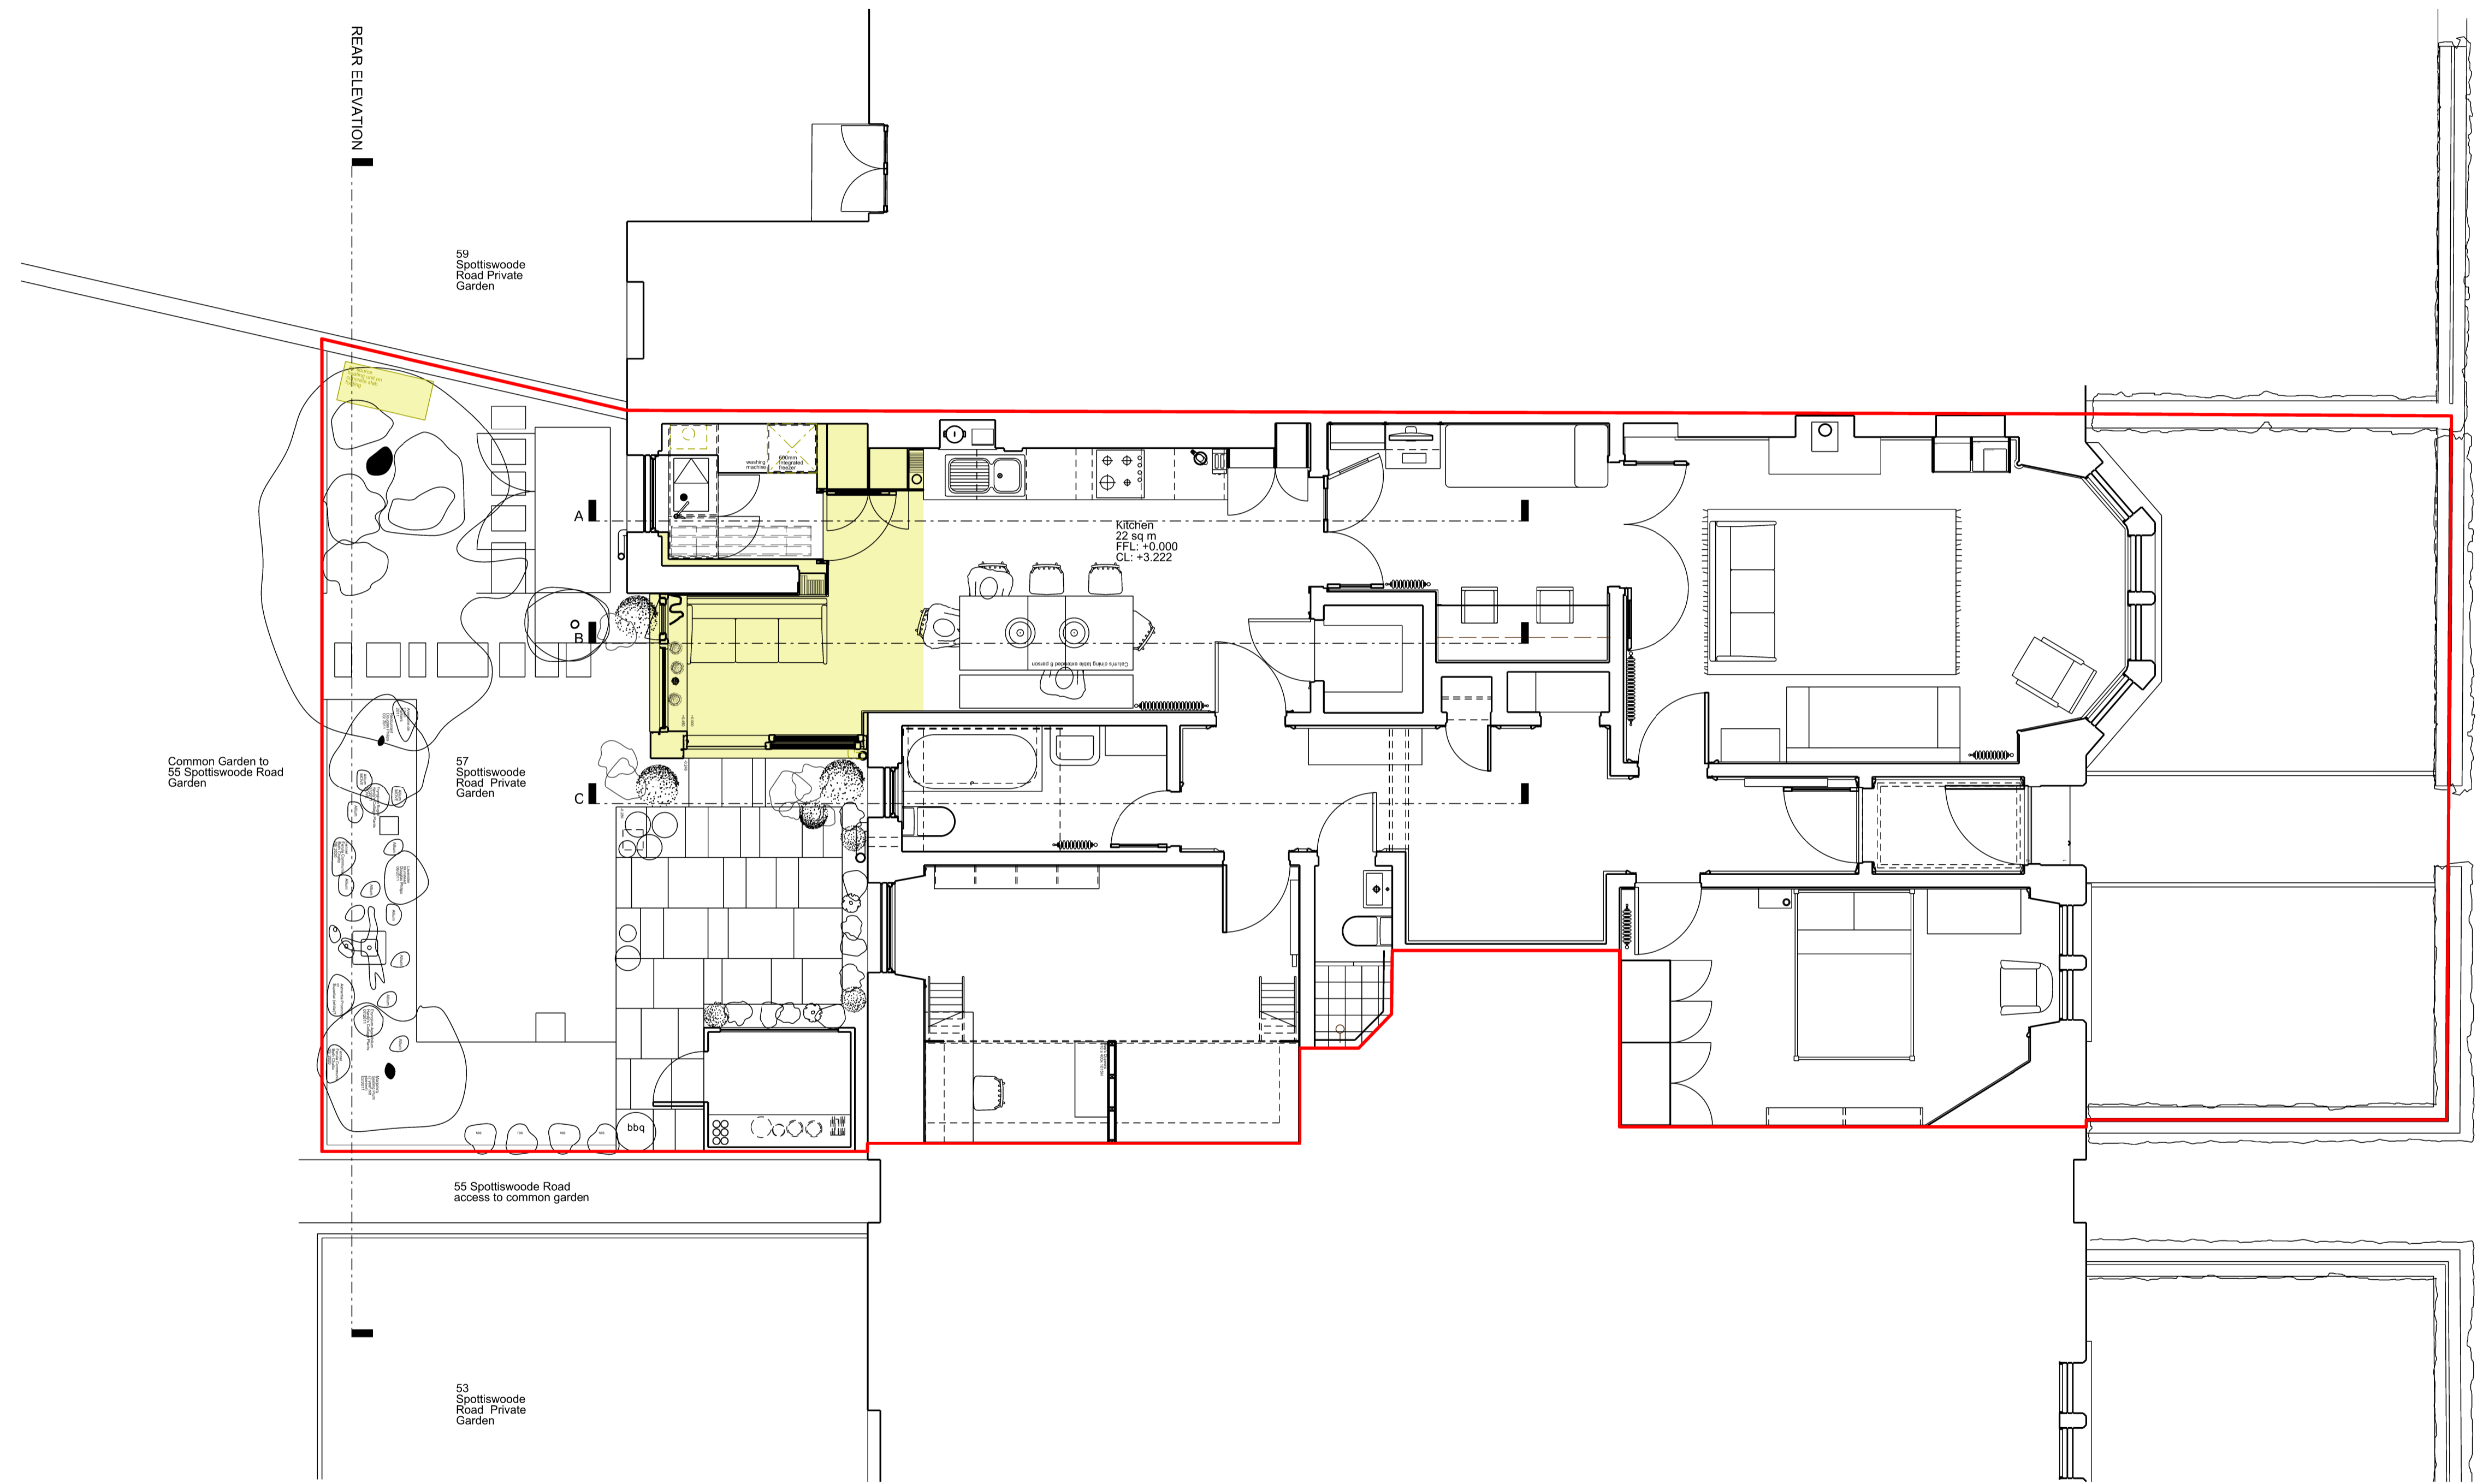

PROPOSED PLAN

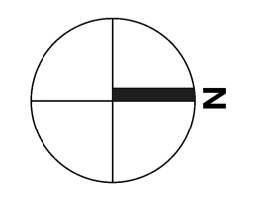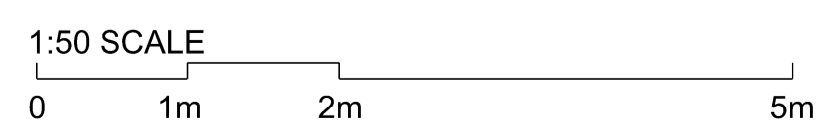

Calum Duncan Architects Office's Club, The Drill Hall, 30-36 Dalmeiy Street, Edinburgh, EH6 8RG calum@calumduncan.com www.calumduncan.com		REVISION	NOTE	DATE
57 SPOTTISWOODE ROAD EDINBURGH EH9 1DA		SCALE	1:50 @ A1, 1:100 @ A3	14.02.2024
drawing no.	017 L(PL) 01	REV	-	PLANNING PURPOSES ONLY