


RR-ES-002 VERTICAL FASCIA - MEDIUM

RRMC SUPPLIED ARTWORK TO BE USED FOR THE MONOGRAM & WORDMARK

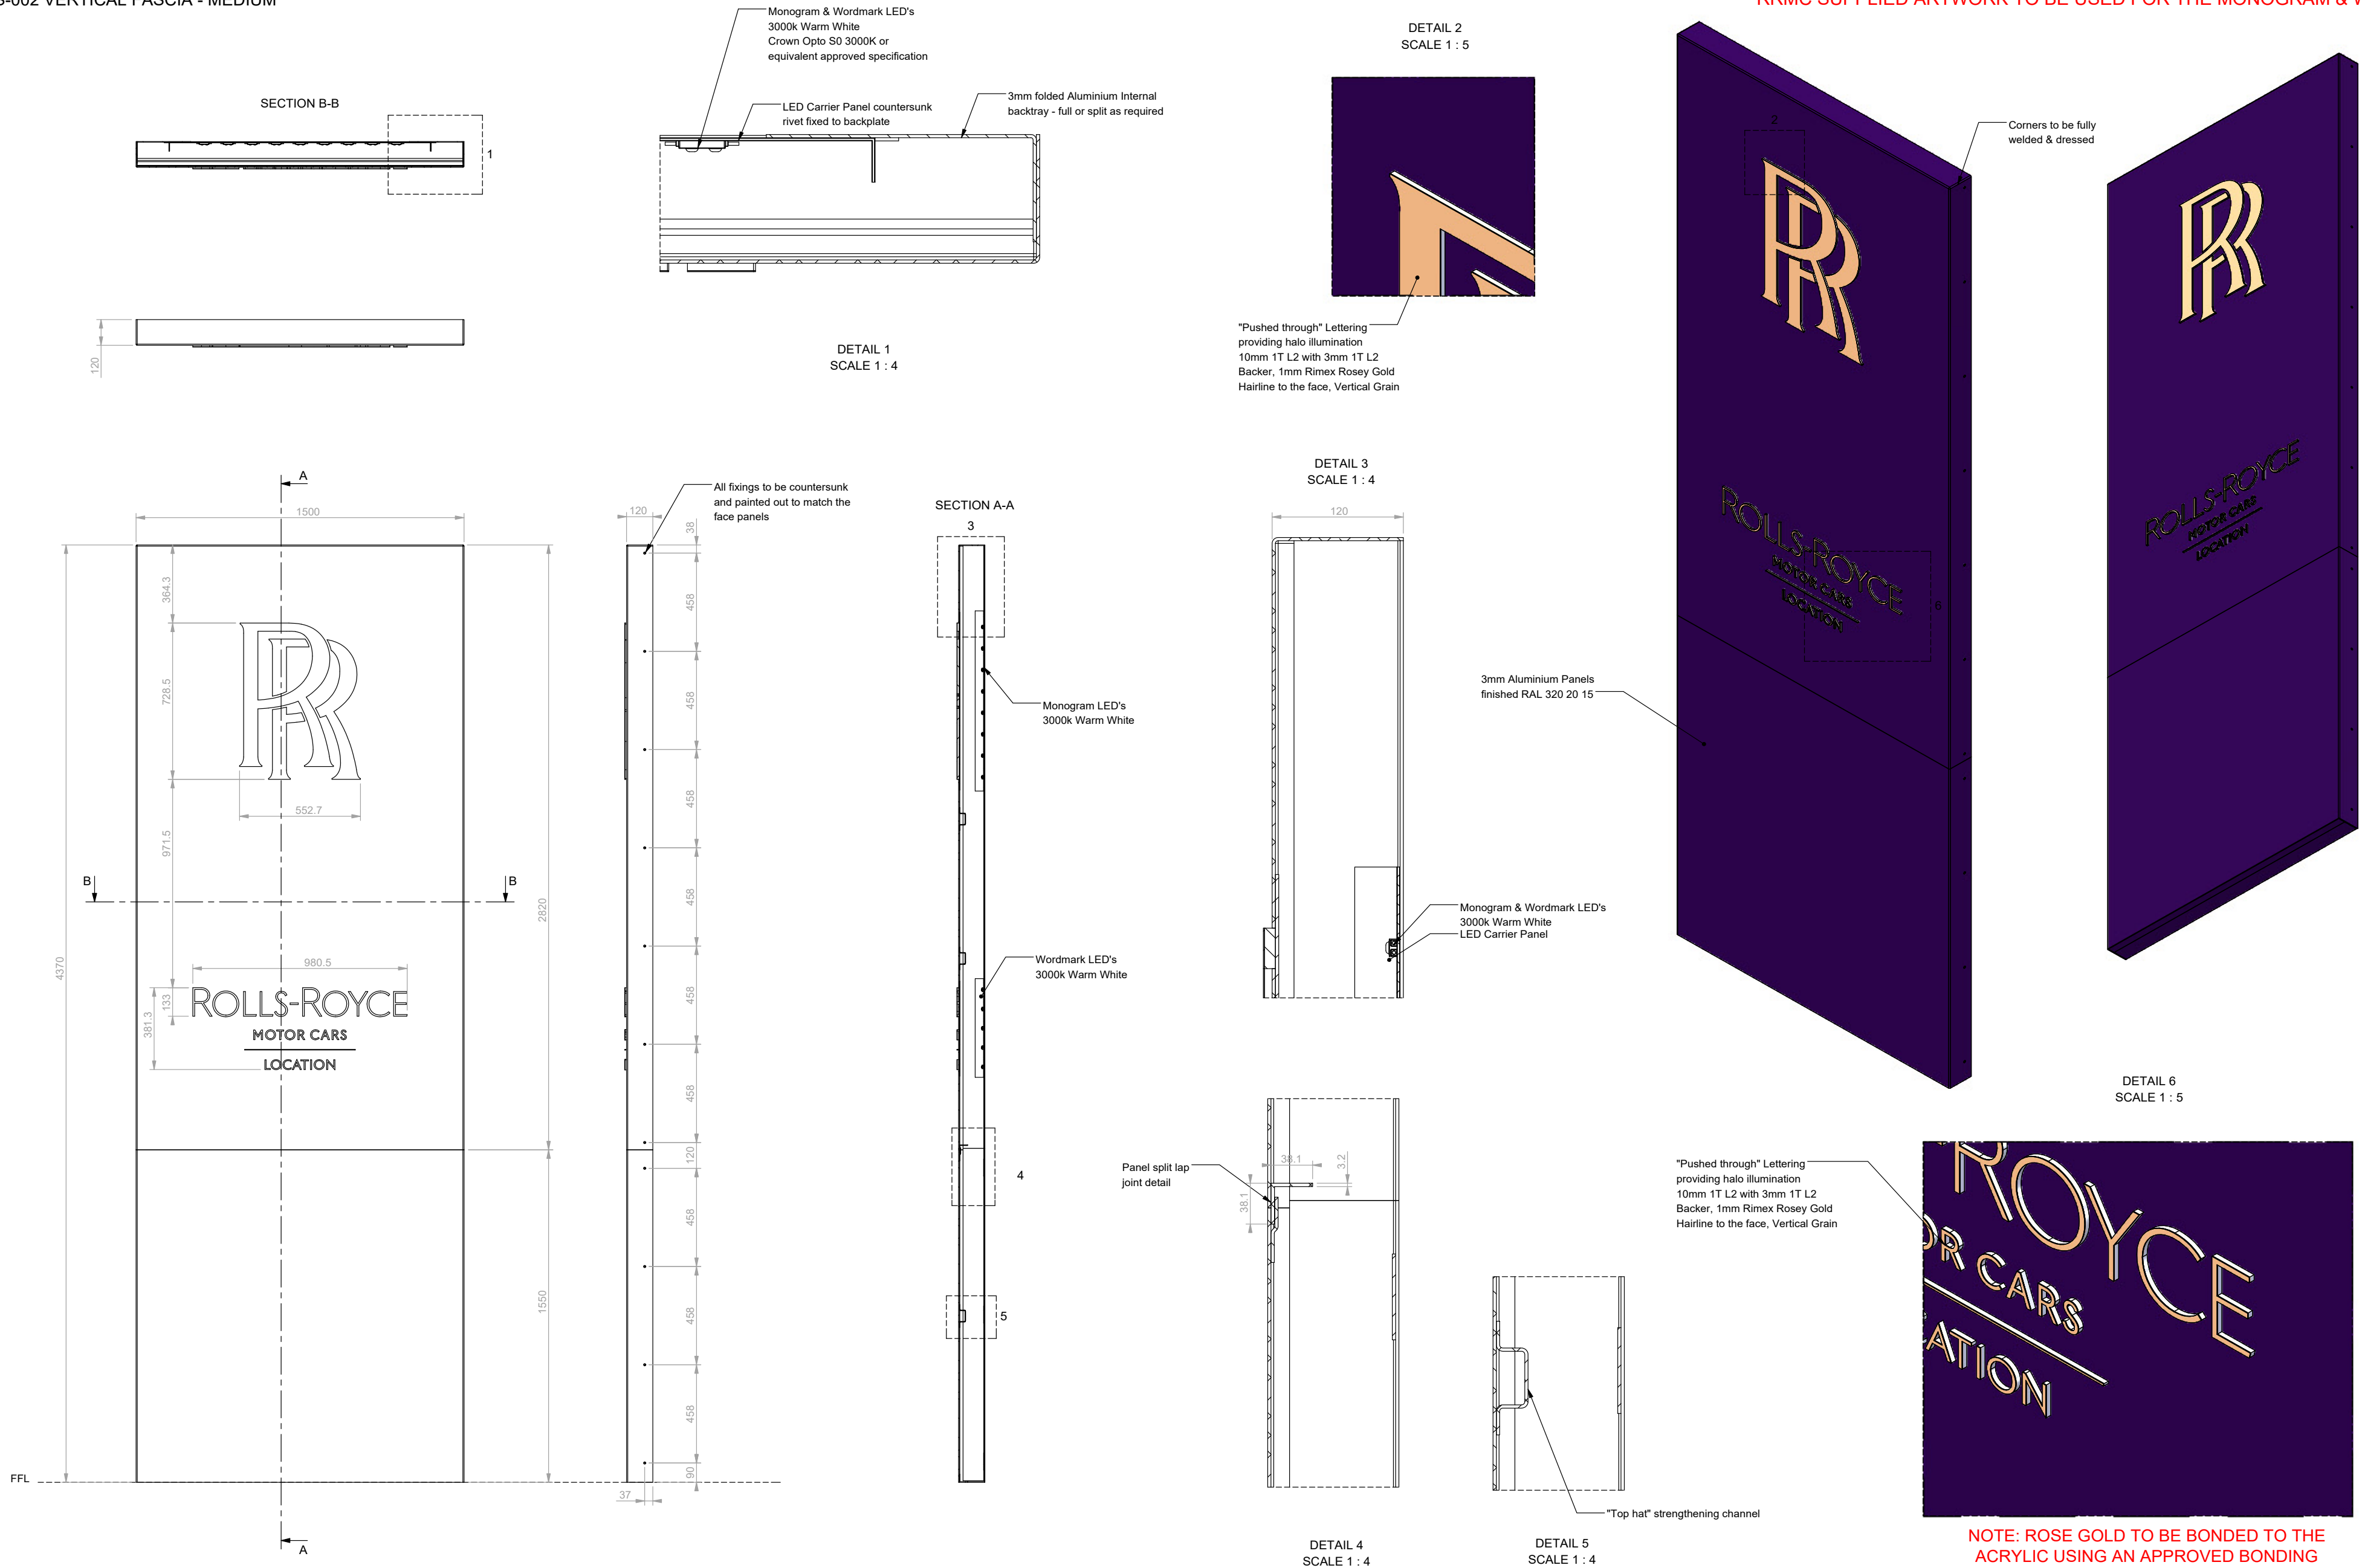

NOTE: ROSE GOLD TO BE BONDED TO THE ACRYLIC USING AN APPROVED BONDING METHOD - 3M 4614F D/S TAPE - PLEASE SEE GUIDE

CLIENT: Rolls Royce	DRAWING No: RR-ES-002A	ESTIMATED WEIGHT: - 115 KG	FINISH: See drawing notes	MATERIAL: See drawing notes	No company or person(s) are to manufacture from the drawings without carrying out full due diligence audit of them including (but not limited to) engineering, quality and compliance with applicable national and international standards and health and safety regulations, before using this information for the purposes of manufacture, or conveyance to others for the purposes of manufacture. No liability is accepted in any form for the use of these drawings by others.	COPYRIGHT © 2022 - The details shown on this drawing are confidential and are the exclusive property of Principle Group of Companies. No use, copy or is closure of this drawing may be made without written permission and it is to be returned to Principle Group of Companies upon request.	Tandem Industrial Estate Huddersfield West Yorkshire HD5 0AL United Kingdom	
DRAWING TITLE: Vertical Fascia - Medium - Cladding or Masonry fixed	DESIGN JOB No: RR012	DESIGN RISK ASSESSMENT REF: RR-R035	DRAWN BY: AR/BG	1st ISSUE DATE: 09.08.2021	REVISION: -	SCALE: 1:20@A2 SHEET 1 OF 2	BSI ACCREDITATION: ENVIRONMENTAL MANAGEMENT CERTIFICATE NO. FSS42208 QUALITY MANAGEMENT CERTIFICATE NO. FS93787	DO NOT SCALE THIS DRAWING DEBUR AND BREAK SHARP EDGES ALL DIMENSIONS ARE IN MILLIMETERS
							T. +44 (0) 1484 430003 F. +44 (0) 1484 430047 www.principleglobal.com	principle