
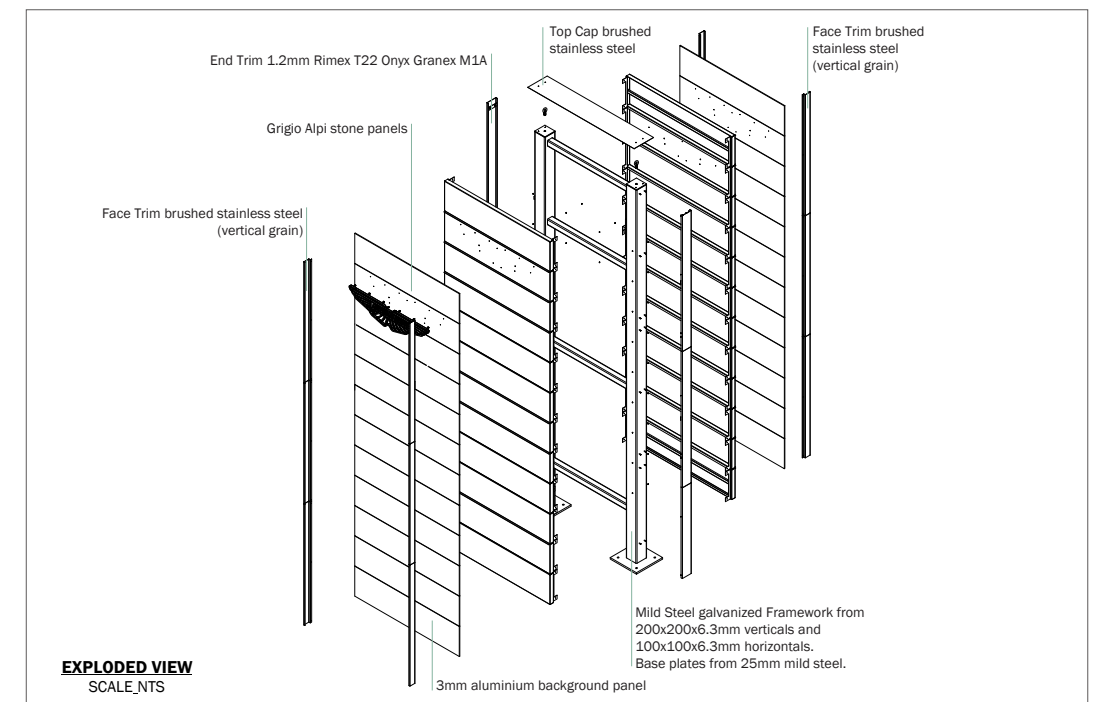
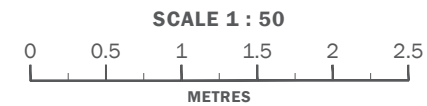
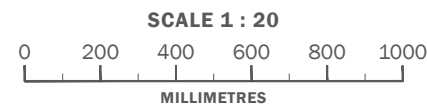
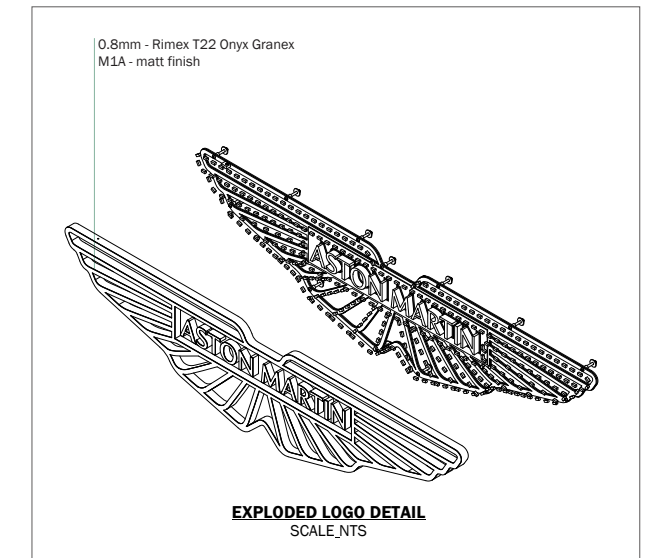
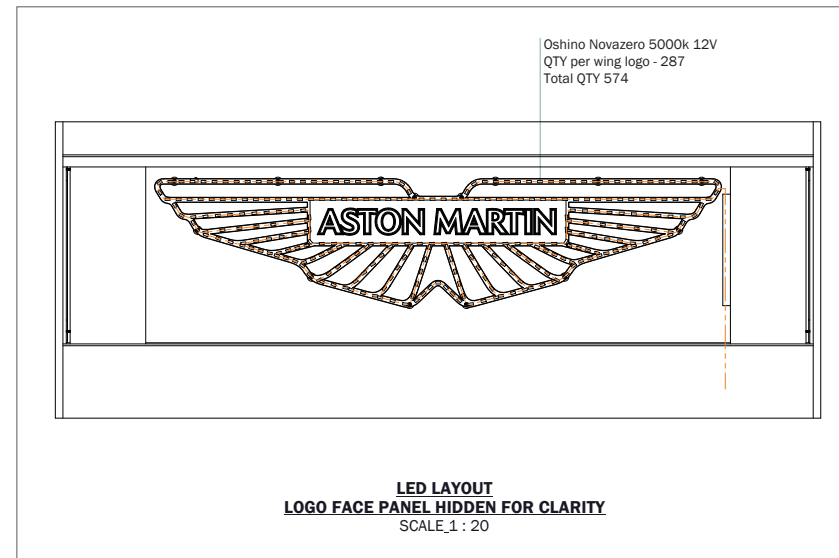


# ASTON MARTIN

## 6m External Pylon with 1500mm Wing

### PYLON 1-4

3

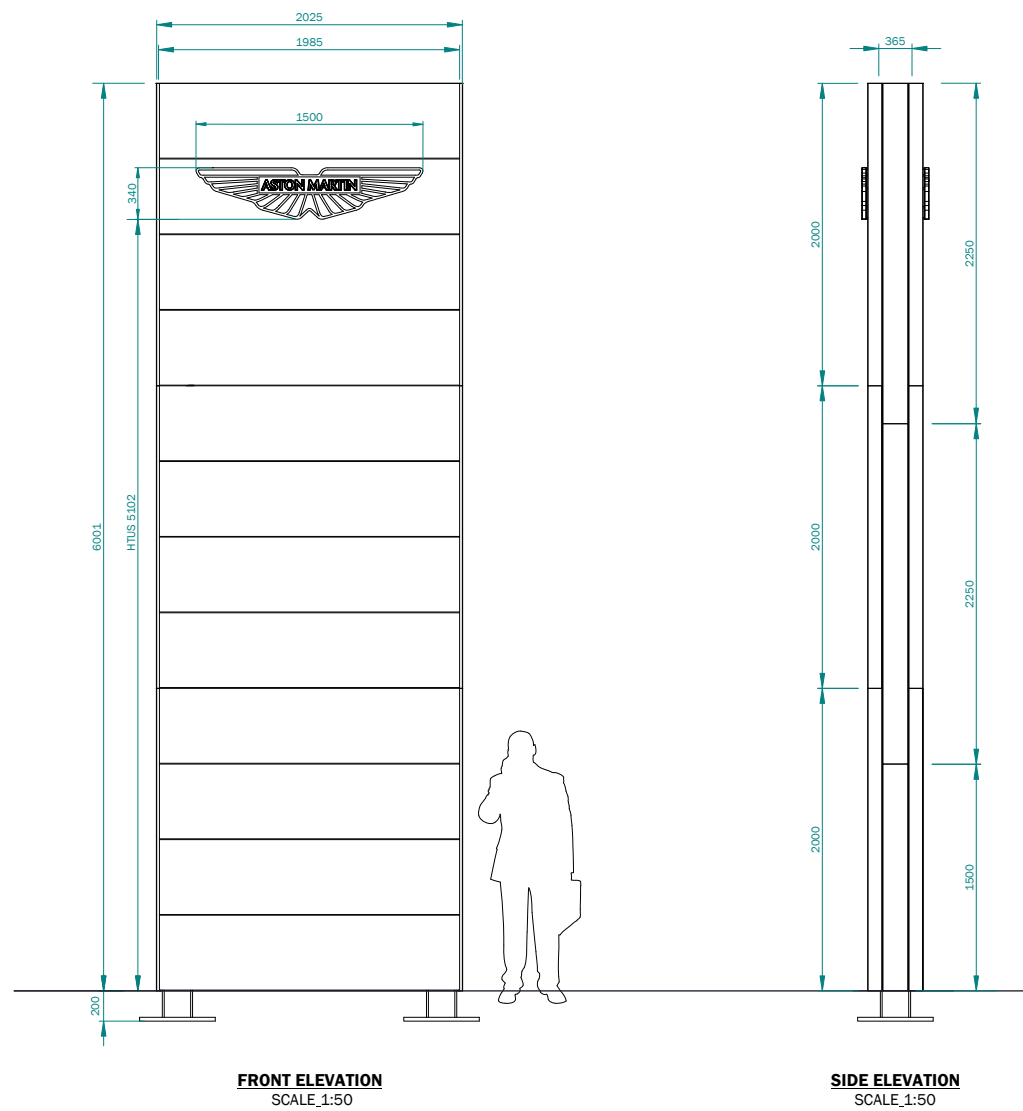

#### Specification

Grigio Alpi stone panels, Black granex stainless for logo, Brushed stainless capping.



CLIENT :  
ASTON MARTIN

PROJECT :  
EXTERNAL SIGNAGE

SITE REFERENCE :  
EDINBURGH

PRODUCT TYPE/DOCUMENT TITLE :  
SITE SCHEDULE

PAGE TITLE :  
SIGN 3 - 6m PYLON

DRAWING NO :  
SS-AST-V29457-1.5

DESIGN STATUS :  
**NOT FOR CONSTRUCTION**

PAGE : 5/10

REV : BY: SCALE @ A3 :  
A KG AS SHOWN

ISSUE : DATE :  
1 07.12.23