


ASTON MARTIN

Bronze Illuminated Wing - 1no.



BESPOKE

E

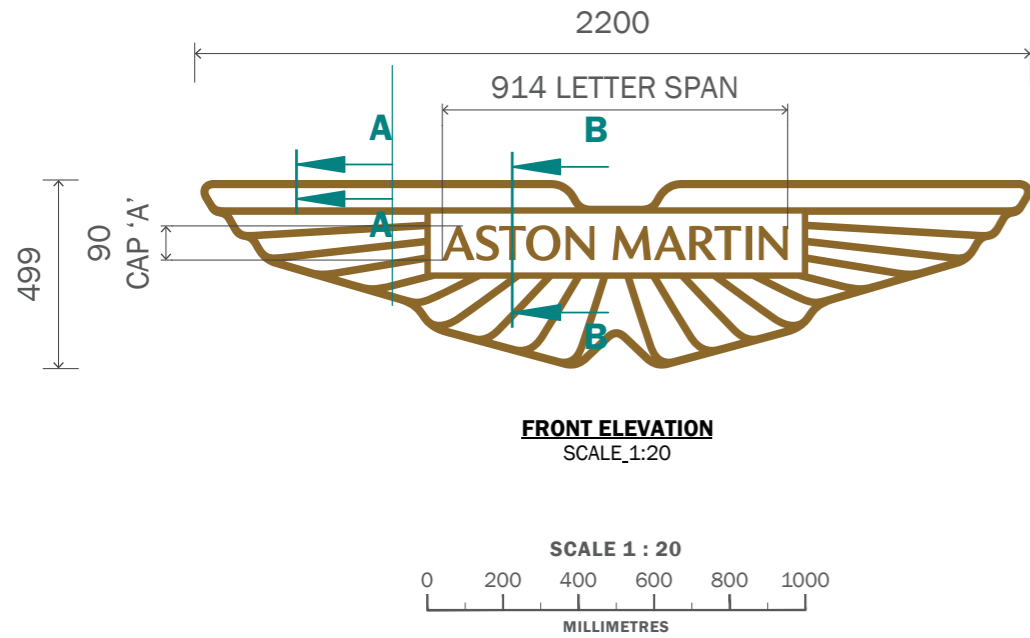

Specification

Rimex Inco Bronze Satin Stainless

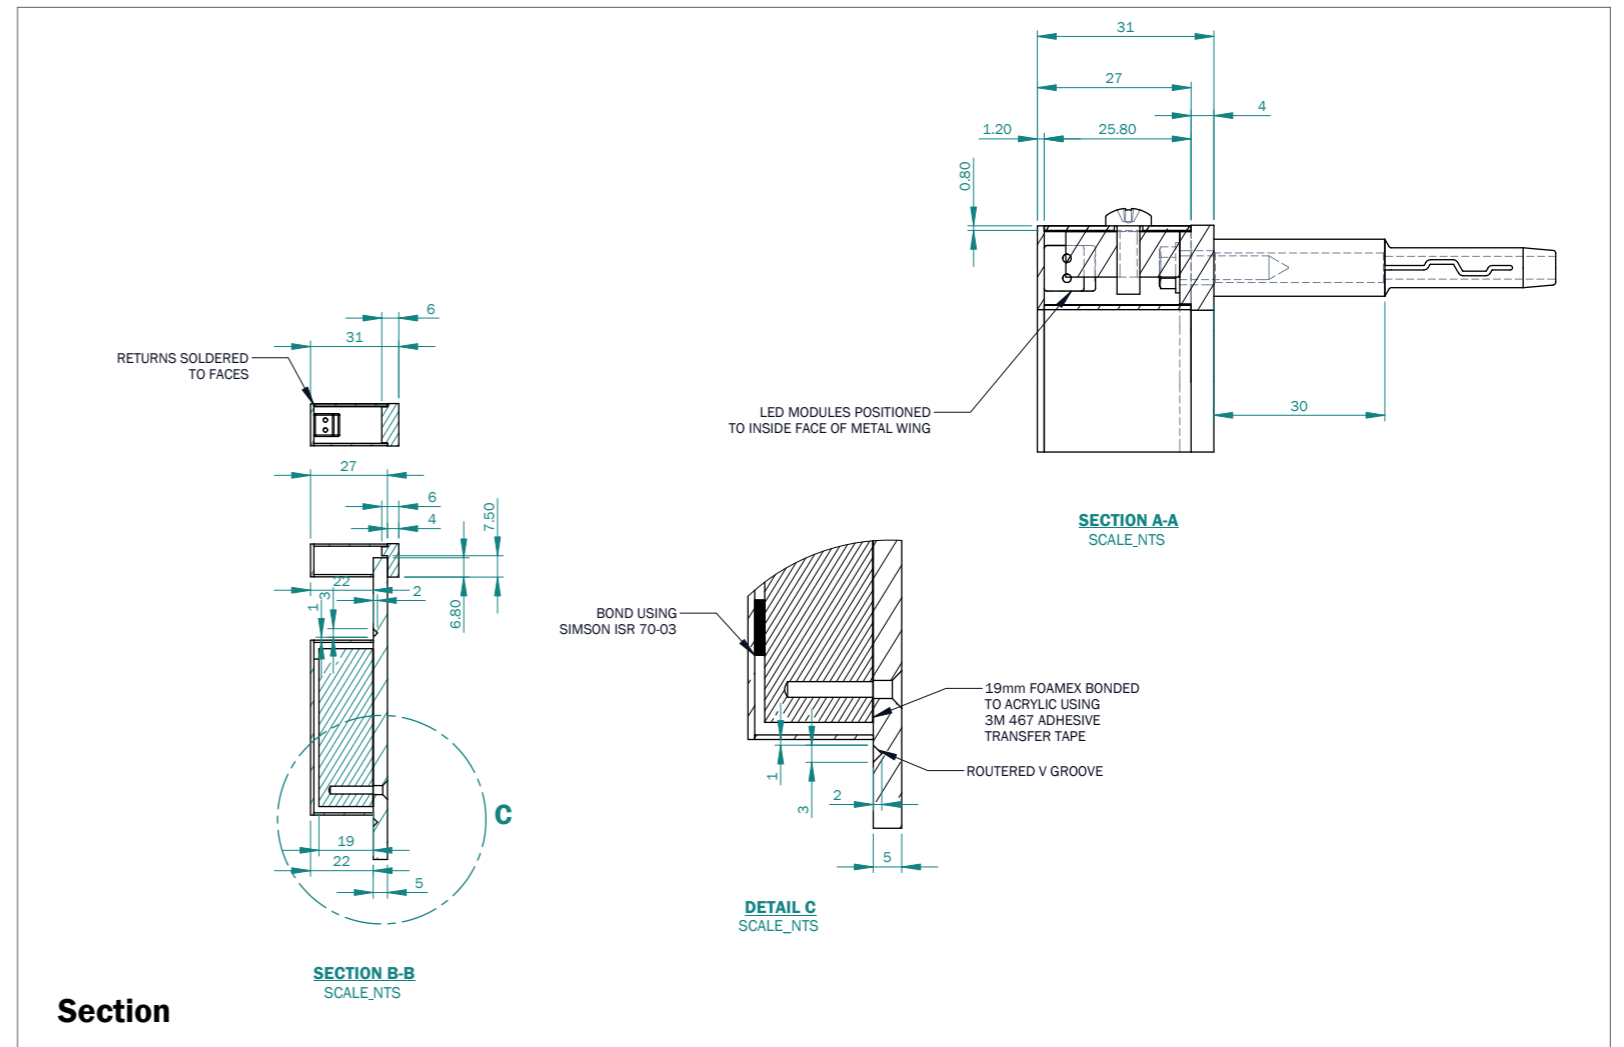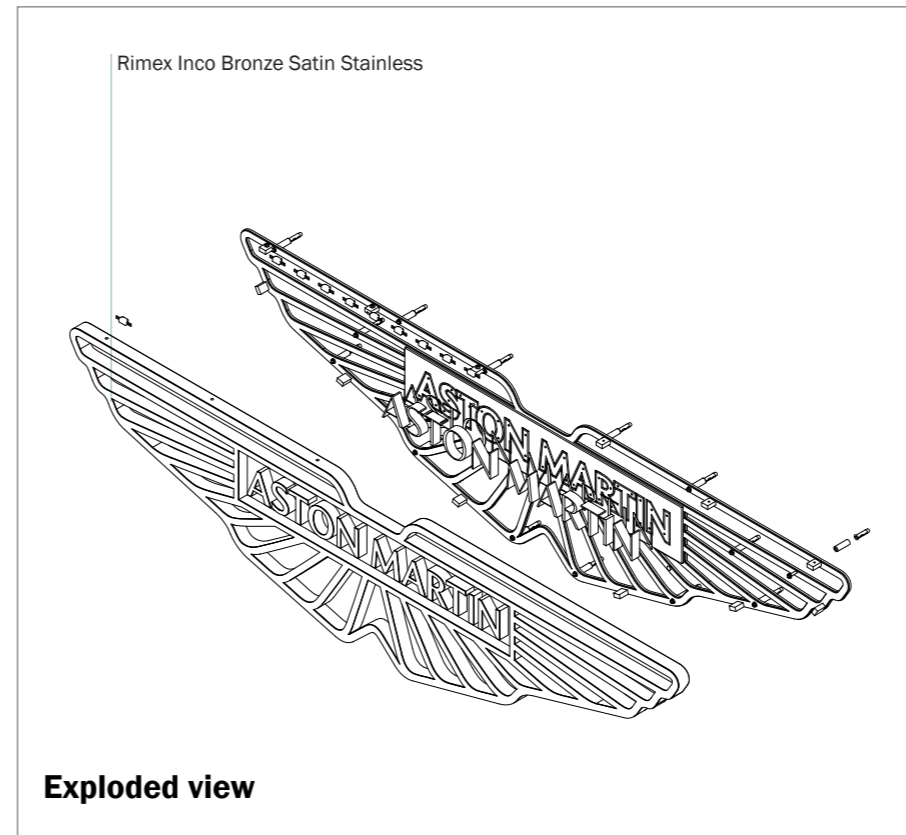

CLIENT :
ASTON MARTIN
PROJECT :
EXTERNAL SIGNAGE
SITE REFERENCE :
EDINBURGH

PRODUCT TYPE/DOCUMENT TITLE :
SITE SCHEDULE
PAGE TITLE :
SIGN E - 2200mm BESPOKE BUILD UP WINGS
DRAWING NO :
SS-AST-V29457-1.8

DESIGN STATUS :
NOT FOR CONSTRUCTION
PAGE : 8/10
REV : BY: SCALE @ A3 :
A KG AS SHOWN
ISSUE : DATE :
1 07.12.23