



ASTON MARTIN
Car Parking - 3no.

CAR PARKING

4

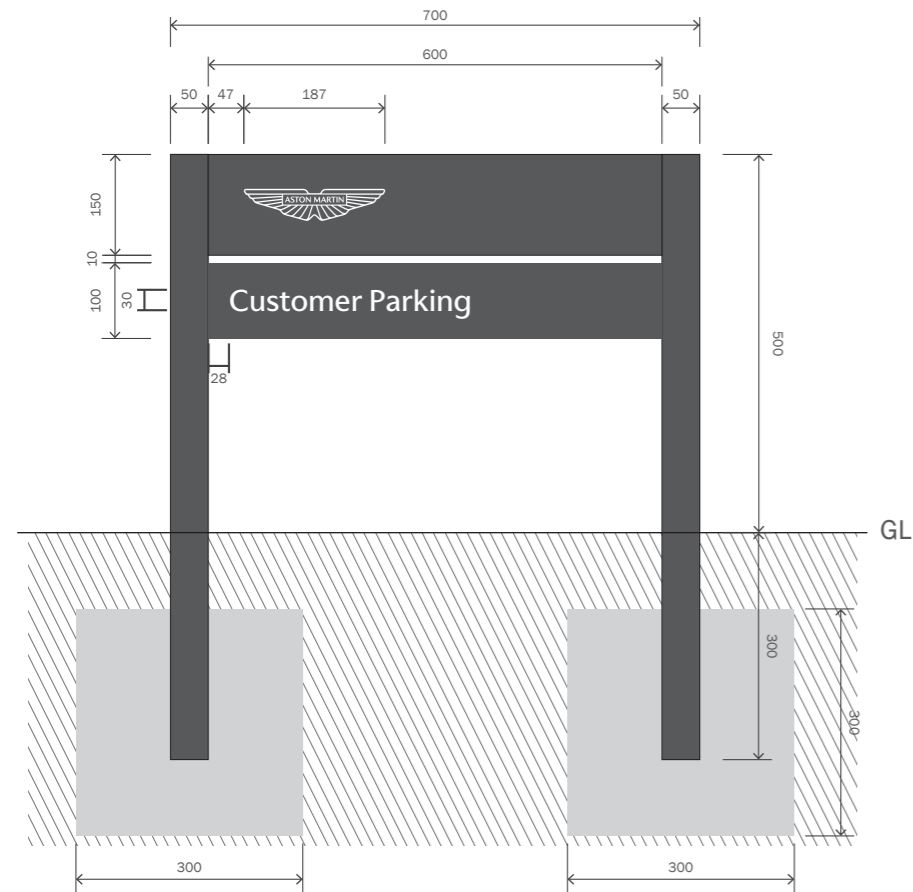

FRONT ELEVATION
SCALE_1:10

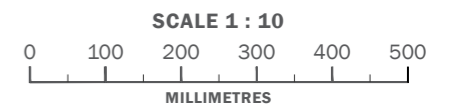

Freestanding 'Customer parking' signs available single or double sided.
20mm slats fitted to 80x80mm aluminium extrusion finished gunmetal grey
RAL 7021. Lettering, logo & arrows white self adhesive vinyl.



CLIENT :
ASTON MARTIN
PROJECT :
EXTERNAL SIGNAGE

SITE REFERENCE :
EDINBURGH

PRODUCT TYPE/DOCUMENT TITLE :
SITE SCHEDULE
PAGE TITLE :
SIGN 4 - FREE STANDING DIRECTIONAL SIGN

DRAWING NO :
SS-AST-V29457-1.6

PAGE :
6/10

DESIGN STATUS :
NOT FOR CONSTRUCTION

REV : BY : SCALE @ A3 :
A KG AS SHOWN

ISSUE : DATE :
1 07.12.23