
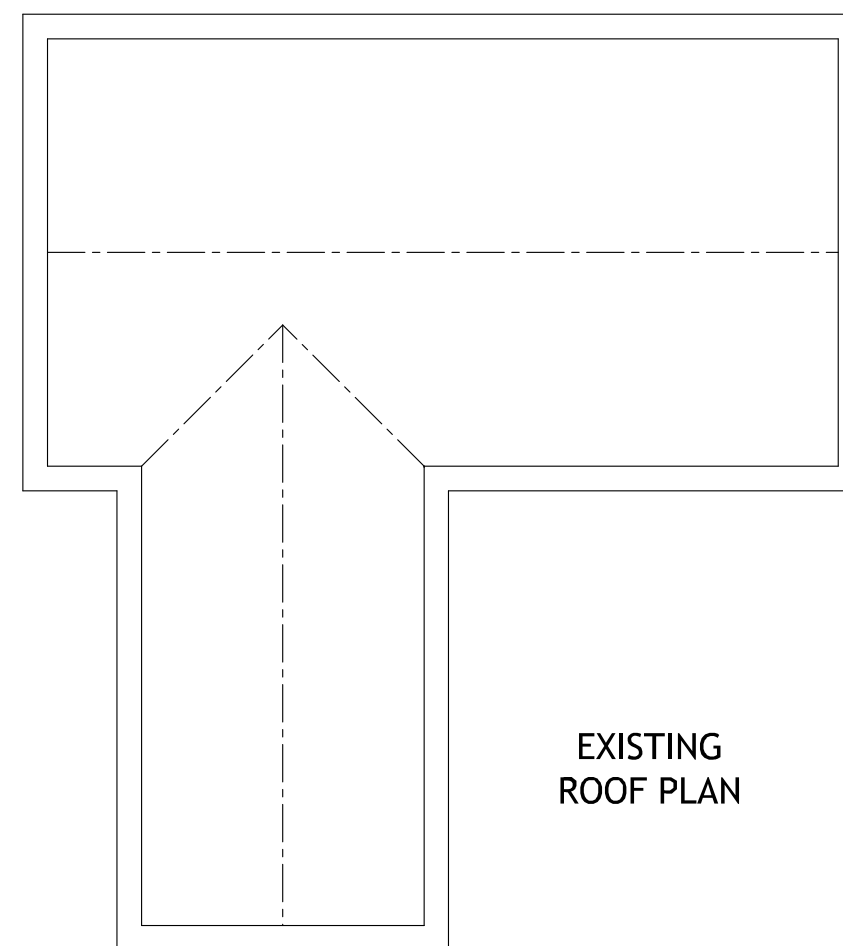
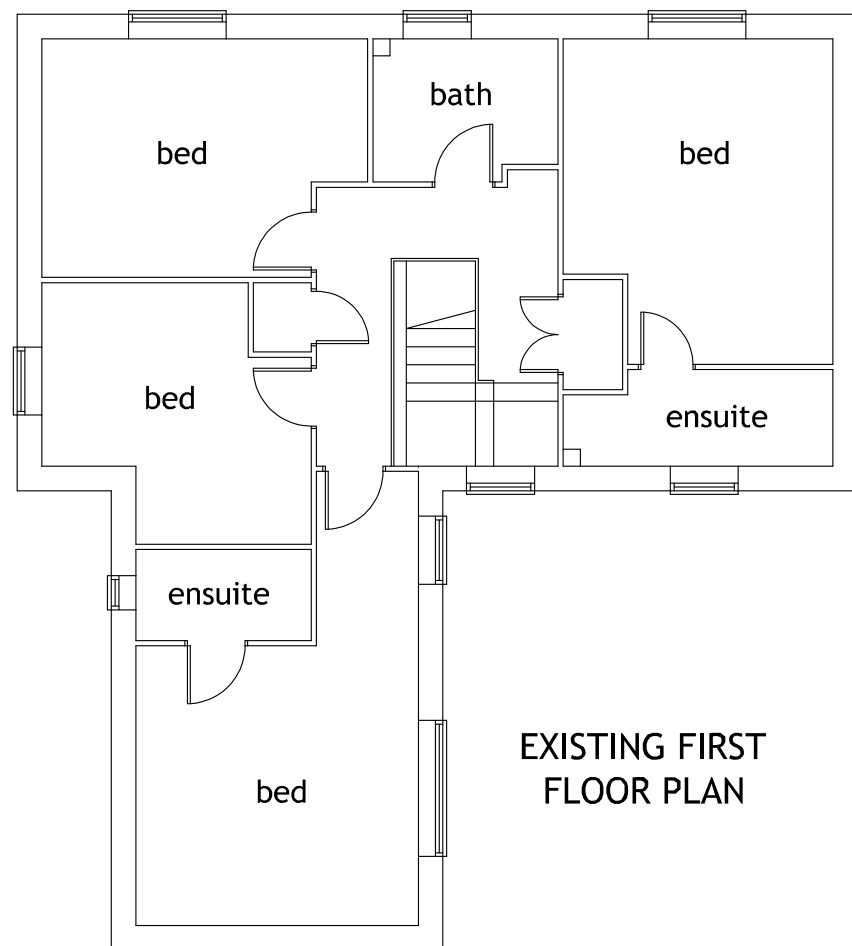


(H) Interconnected mains operated heat detector with battery back-up. 300mm min from any light fitting

(S) Interconnected mains operated smoke detector with battery back-up. 300mm min from any light fitting

LD2 GRADE D FIRE DETECTION & ALARM SYSTEM TO BE INSTALLED INCORPORATING DETECTORS IN ALL CIRCULATION SPACES THAT FORM PART OF THE ESCAPE ROUTES FROM THE DWELLING & IN ALL ROOMS THAT REPRESENT A HIGH RISK TO OCCUPANTS INCLUDING A HEAT DETECTOR IN THE KITCHEN

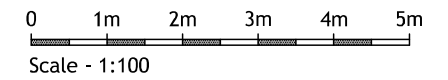

<b>xtraroom</b> loft conversions			
<b>Mr &amp; Mrs KERMEZ</b>			
4 Mapletree Close, Cringleford, Norwich. NR4 7BF			
<b>PROPOSED LOFT CONVERSION</b>			
SCALE :	1:100	Drawing number :	
DATE :	Feb 2024	2700 / 3894	
BY :	A. Lloyd	Revision :	Sheet :
SHEET :	1 of 6	0	A3

Copyright Adrian Lloyd.  
All dimensions to be verified on site.