

New rooflights installed such that they do not protrude beyond the existing roof covering by more than 150mm



PROPOSED FRONT ELEVATION



PROPOSED SIDE ELEVATION


Vertical plain tiles



PROPOSED REAR ELEVATION


New rooflights installed such that they do not protrude beyond the existing roof covering by more than 150mm

Vertical plain tiles

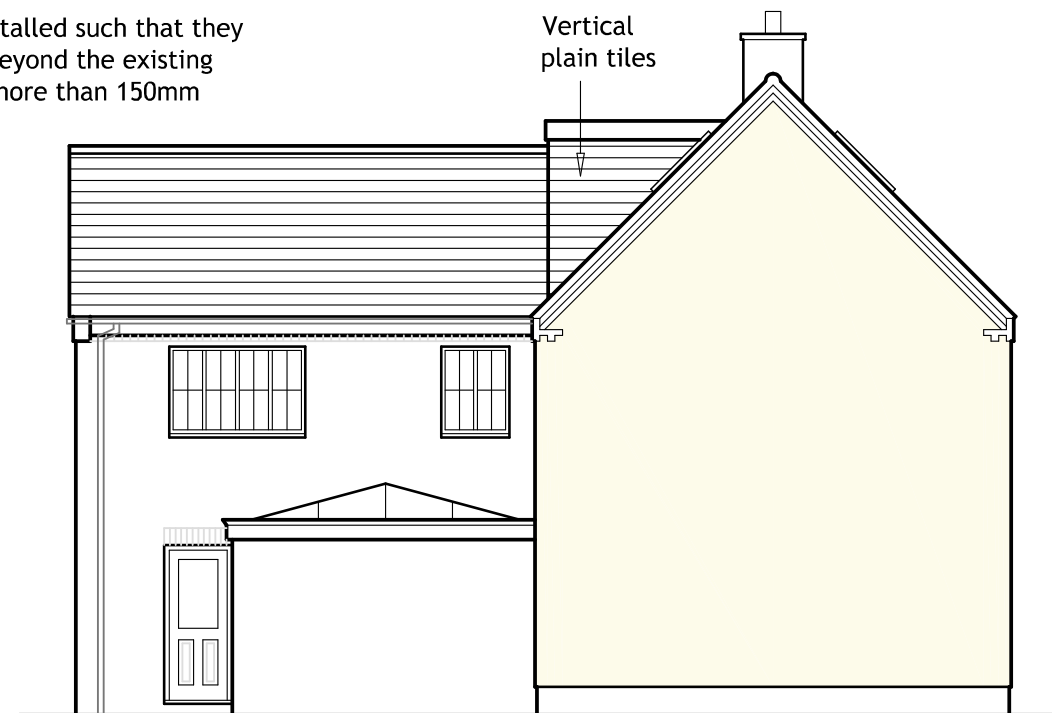

PROPOSED SIDE ELEVATION

Rear dormer volume = 16.87m<sup>3</sup>

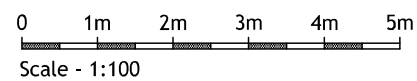

xtraroom  
loft conversions

**Mr & Mrs KERMEZ**

4 Mapletree Close, Cringleford,  
Norwich. NR4 7BF

PROPOSED LOFT CONVERSION			
SCALE :	1:100	Drawing number :	
DATE :	Feb 2024	2700 / 3894	
BY :	A. Lloyd	Revision :	Sheet :
SHEET :	6 of 6	0	A3

Copyright Adrian Lloyd.  
All dimensions to be verified on site.