


ALL DIMENSIONS MUST BE CHECKED ON SITE. INFORM THE ARCHITECT OF ANY DISCREPANCIES PRIOR TO CONSTRUCTION. INTERNAL LAYOUTS INDICATIVE.


NOTES



SCALE :

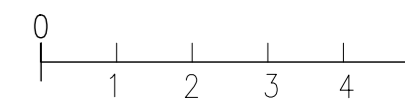


SITE BOUNDARY :

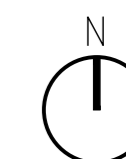

EPSOM ROAD

ELM ROAD WEST

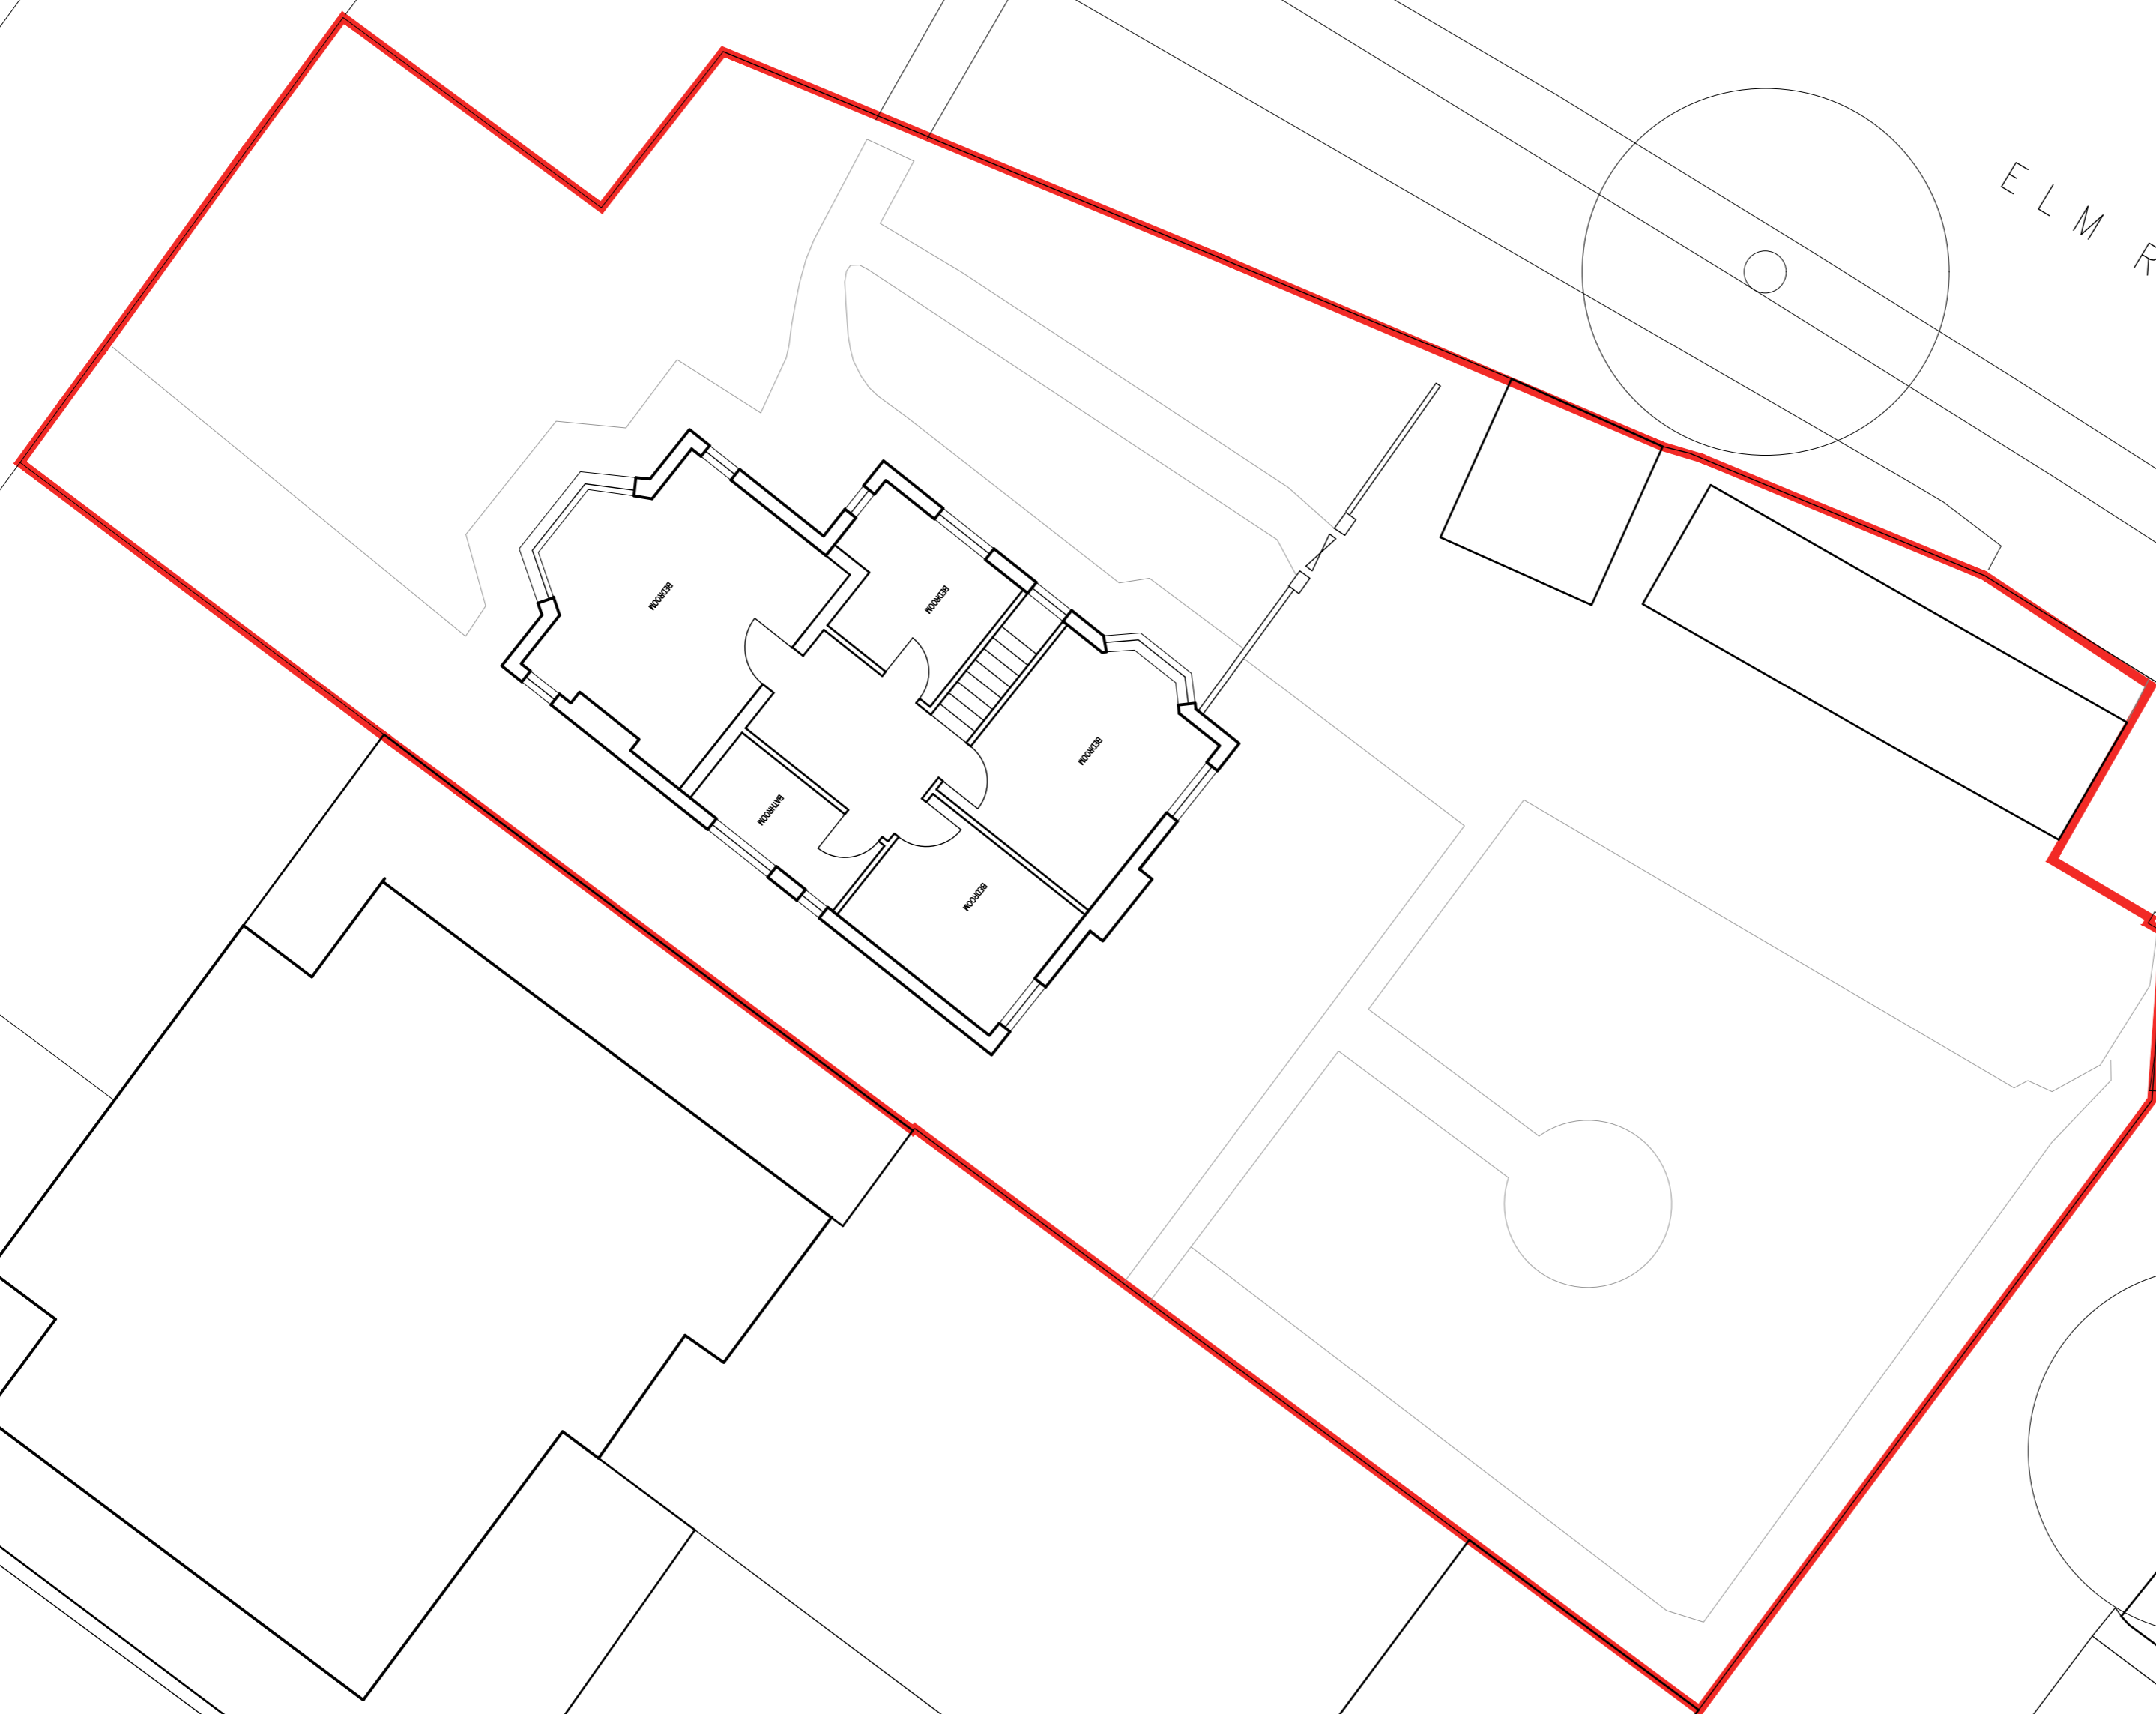

REV	DATE	DESCRIPTION	DRN
P02	25.01.24	NOTES AMENDED	DC
P01	14.01.24	FIRST ISSUE FOR REVIEW	DC

Gouldstone and Co.

CLIENT
UMER MANSOOR
PROJECT
EPSOM ROAD
SUTTON
DRAWING TITLE
EXISTING
FIRST GA

SCALE 1:1000@A2 SHEET

STATUS
PLANNING

DRAWING NO
ER_P_061

REV
P02

©2024 GOULDSTONE AND CO. ALL RIGHTS RESERVED