


ALL DIMENSIONS MUST BE CHECKED ON SITE. INFORM THE ARCHITECT OF ANY DISCREPANCIES PRIOR TO CONSTRUCTION. INTERNAL LAYOUTS INDICATIVE.


NOTES



SCALE :

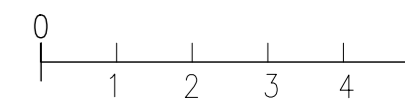

SITE BOUNDARY :

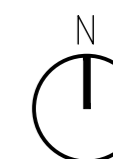

EPSOM ROAD

ELM ROAD WEST

GRASS

GRASS

EXISTING TREE

PAVING

OUTBUILDING

OUTBUILDING

EXISTING CROSSOVER

PAVING

PAVING

GRASS

ACCESS TO GARAGES

EXISTING TREE

P03	07.02.24	NOTES AMENDED	DG
P02	25.01.24	NOTES AMENDED	DG
P01	14.01.24	FIRST ISSUE FOR REVIEW	DG
REV	DATE	DESCRIPTION	DRN

Gouldstone and Co.

CLIENT: UMER MANSOOR
PROJECT: EPSOM ROAD SUTTON

DRAWING TITLE: EXISTING GROUND GA

SCALE: 1:1000A2 SHEET

STATUS: PLANNING

DRAWING NO: ER_P_060 REV: P03

©2024 GOULDSTONE AND CO. ALL RIGHTS RESERVED