


ALL DIMENSIONS MUST BE CHECKED ON SITE. INFORM THE ARCHITECT OF ANY DISCREPANCIES PRIOR TO CONSTRUCTION. INTERNAL LAYOUTS INDICATIVE.


NOTES



SCALE :

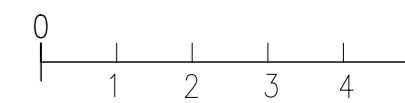

SITE BOUNDARY :

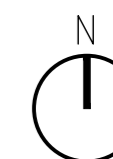

EPSOM ROAD

ELM ROAD WEST

EXISTING TREE

EXISTING CROSSOVER

ACCESS TO GARAGES

EXISTING TREE

REV DATE	DESCRIPTION	DRN
P03 21.01.24	ROOFLIGHT COORDINATION	DC
P02 25.01.24	DESIGN DEVELOPMENT	DC
P01 14.01.24	FIRST ISSUE FOR REVIEW	DC

Gouldstone and Co.

CLIENT  
UMER MANSOOR  
PROJECT  
EPSOM ROAD  
SUTTON

DRAWING TITLE  
PROPOSED  
ROOF GA

SCALE 1:100@A2 SHEET

STATUS  
PLANNING

DRAWING NO  
ER\_P\_130 REV  
P03

©2024 GOULDSTONE AND CO. ALL RIGHTS RESERVED