


SPRINGFIELD ROAD

UPPER WICKHAM LANE

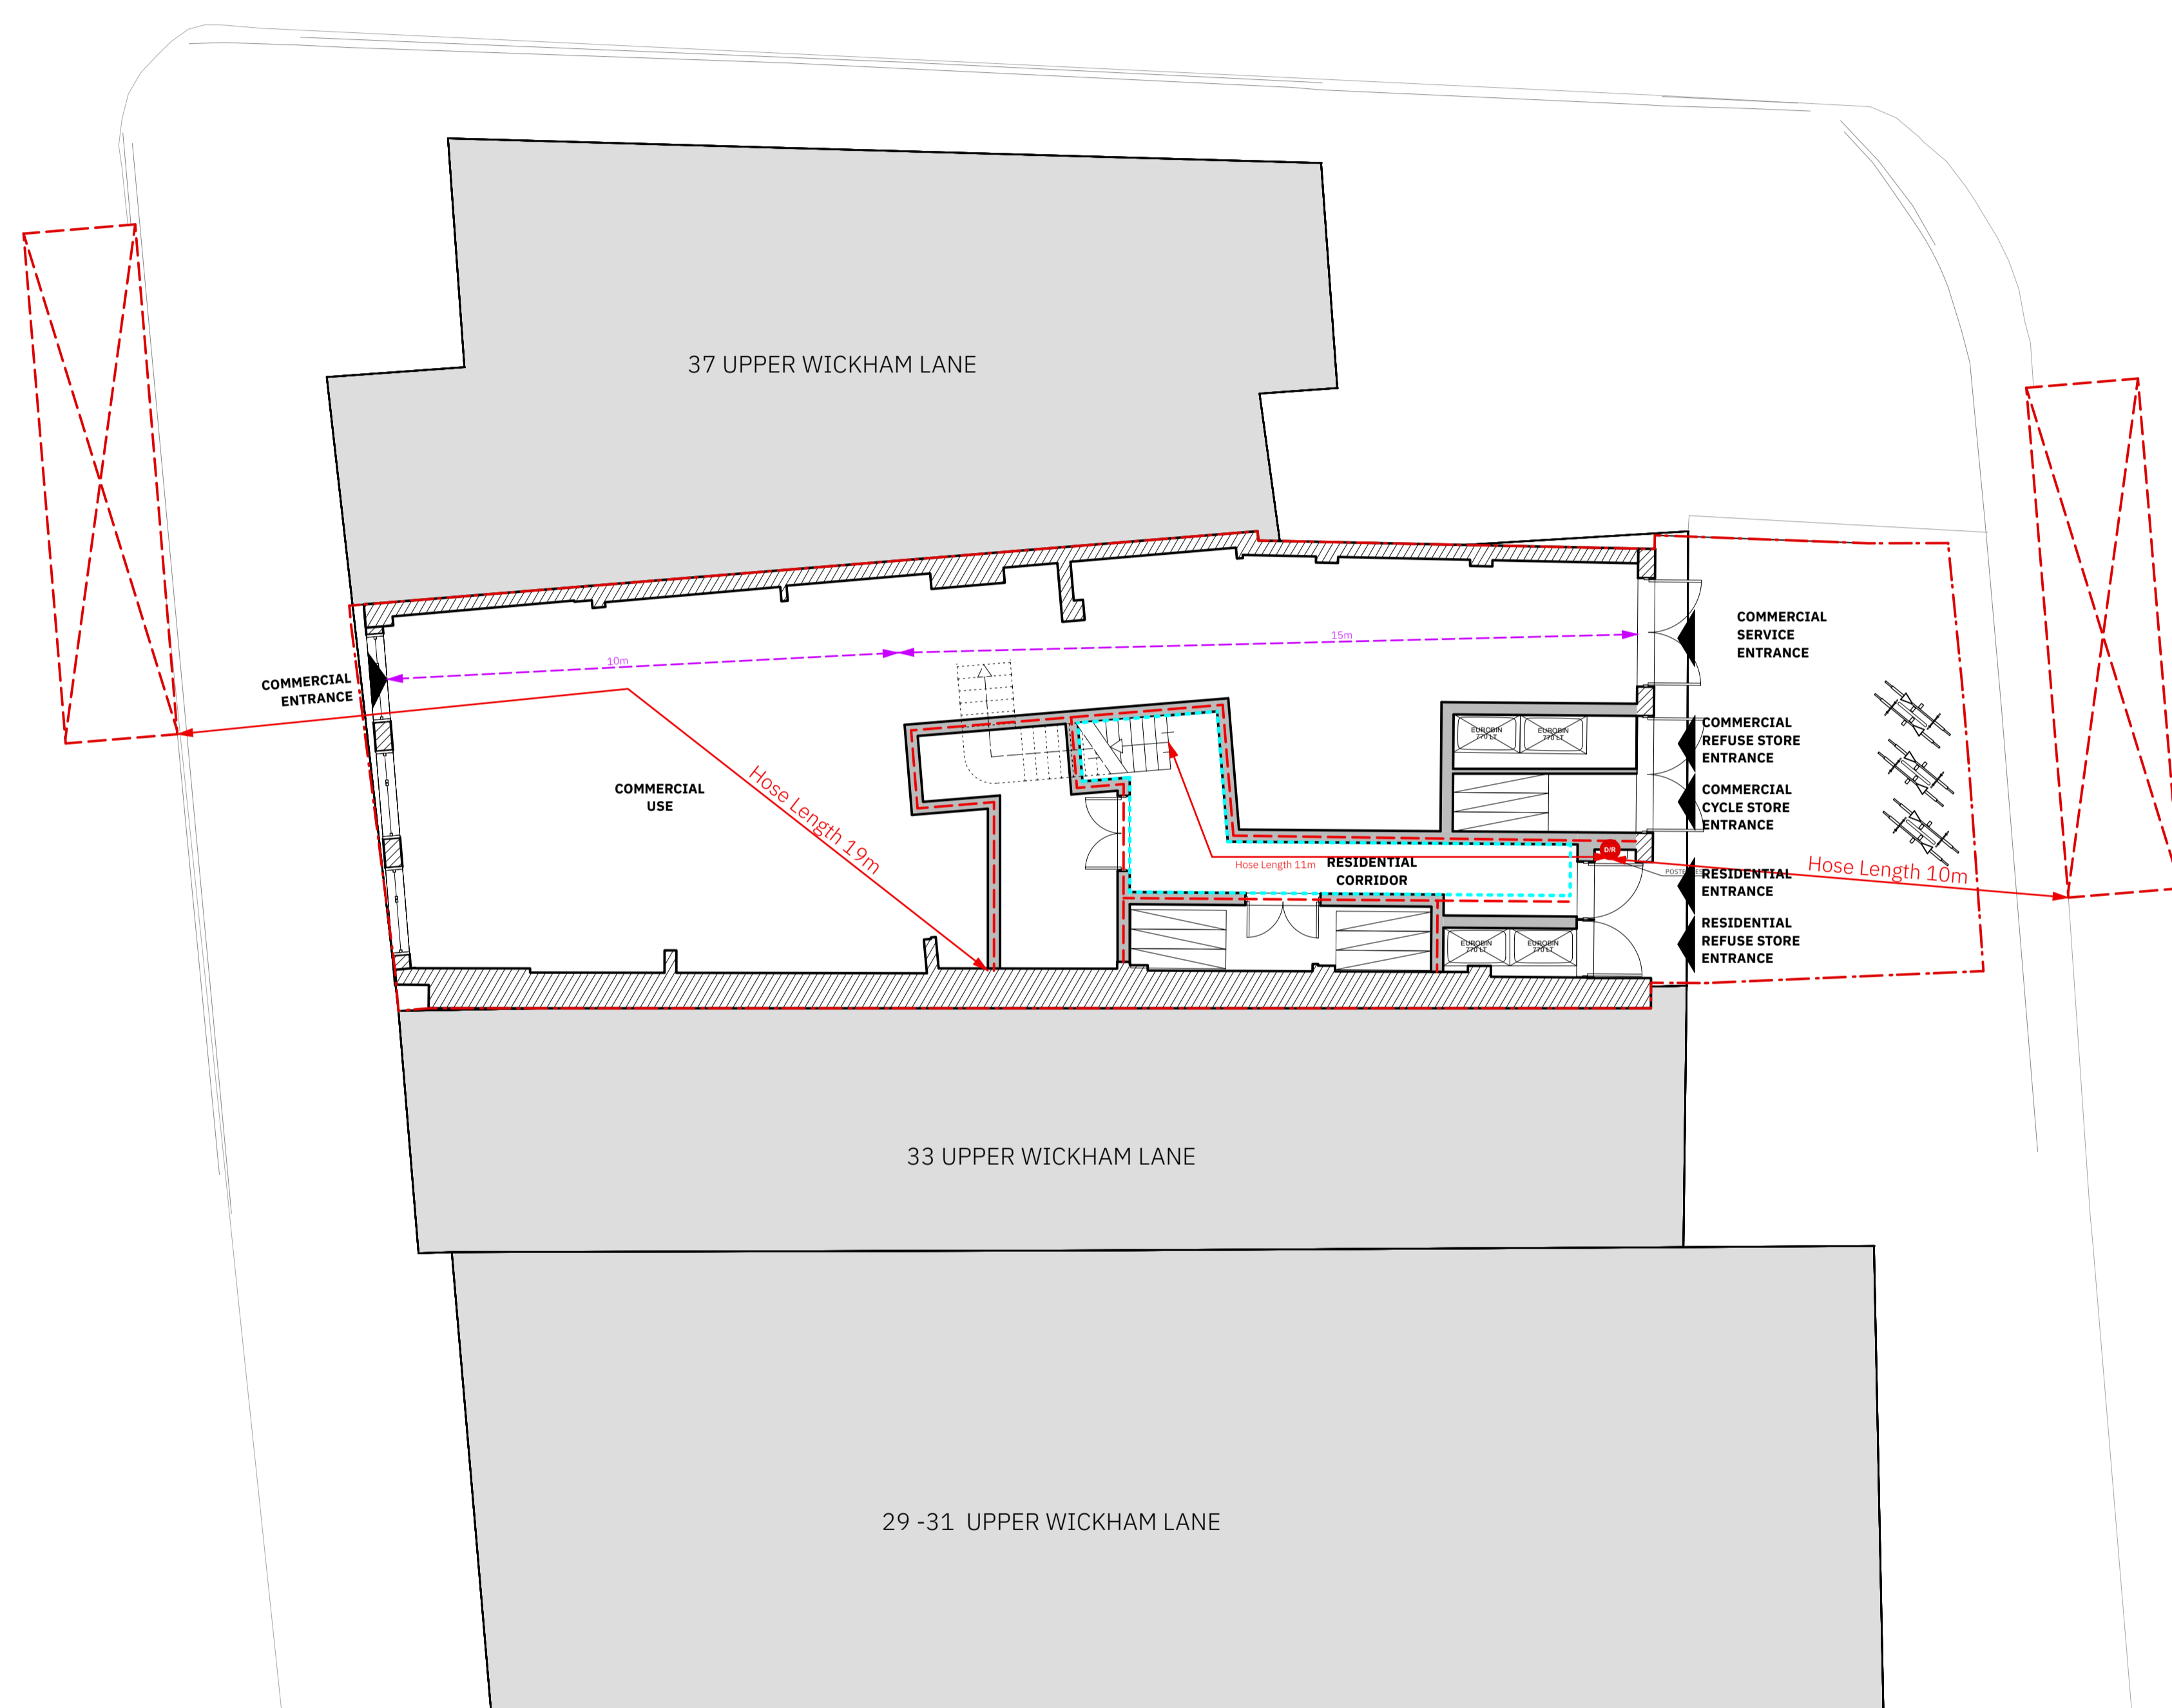

**A** Fire Strategy Site Location Plan  
 FX.S 1:100@A1, A:200@A3

Revisions		
A	12.01.24	Issued for comment.
B	23.01.24	Issued for comment.
C	01.02.24	Issued for comment.

Key:	
	60 mins Fire Rated Construction
	30 mins Fire Rated Construction
	Travel Distance/Escape Route
	Dry Riser
	Indicative Fire Tender (10.5m x 2.3m)
	Hose distance from Fire Tender
	AOV
	Naturally Vented Corridor



Client  
 Brightstay limited  
 Project  
 35 Upper Wickham Lane, Welling,  
 London, Bexley,  
 DA16 3AB  
 Drawing Title  
 Fire Strategy Site Location Plan

<b>T2S</b> <b>ARCHITECTURE</b> <b>LTD</b>	Status Planning		Drawn PB	Checked TJS
	Scale 1:50@A1, A:100@A3		Date 09/01/2024	
	Drwg. No. 127_PL1_FX_04		Revision C	
	Information contained within this drawing is the sole copyright of T2S Architecture Ltd, and is not to be reproduced without express permission. No implied licence exists. This drawing not to be used for land transfer or valuation purposes. Do not scale from this drawing. All dimensions & levels are to be checked on site by the contractor. Issued for purposes indicated only. Drawing errors and omissions to be reported to the architect.		A: LMLF.302, The Leather Market Weston St, London, SE1 3ER M: +44 208 066 7078 E: admin@t2sarchitecture.com W: www.t2sarchitecture.com	