

108

106

104

5.6m

EXISTING PAVED FRONT YARD

EXISTING WALL

3.68m

EXISTING WALL

3.58m

NO CHANGES PROPOSED

PROPERTY BOUNDARIES

MANHOLE

KERB LINE

1.4

FOOT PATH



MANHOLE

3m

ROAD

PROPOSED VEHICLE CROSSOVER

SCALE 1 : 50 @ A3

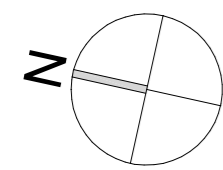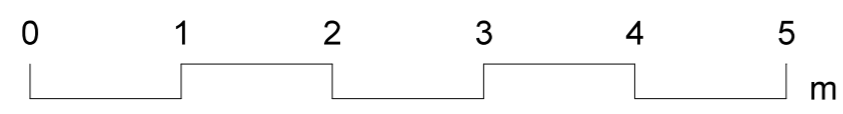

**CANTALEDESIGN**  
ARCHITECTS  
CANTALE DESIGN ARCHITECTS LTD  
studio@cantaledesign.com  
Tel: 07549703124  
106 Abbey Grove - LONDON SE2 9EP

106 HOWBURY LANE  
ERITH - DA8 2DR

VEHICLE CROSSOVER  
EXISTING AND PROPOSED PLAN

SCALE 1 : 50 @ A3

03  
FEB 2024

All dimensions to be checked on site • Any indication of services is approximate only and full investigation should be carried out prior to commencing the works • It is the responsibility of the contractor to comply with building regulations whether or not wholly depicted on this drawing • This drawing is to be read in conjunction with any specialist structural, geotechnical or mechanical design by others © Bruno Cantale