


STAGE 01	PLANNING
ISSUE DATE:	27/02/2024
CLIENT DETAILS:	Mr and Mrs Perez
PROJECT TITLE:	63 Parsonage Lane, Sidcup, DA14 5EZ
DRAWING TITLE:	63 PARSONAGE LANE - STABLES SITE
PROPOSED - CAR ACCESS & PARKING	REVISION:
PLN-02-24-R IP_CAR.1	RE S-FN-02/24
SCALE:	SHEET SIZE: ORIENTATION:
1:100	A2 LANDSCAPE

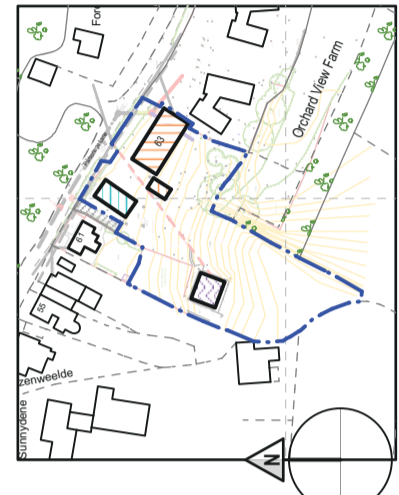

Drawings are printed/pdf to scale given, any dimensions stated on, or measured from these drawings, should be checked and verified on site and queried, if necessary, by all appointed contractors.

ADDITIONAL NOTES / KEY:

	EXISTING PLOT BOUNDARY		SECURED GATE
	NEW BOUNDARY FENCE		EXISTING TREES/SHRUBS
	IN-OUT TRACKING		CUT BACK
	INTERNAL MANOUEVERING		ALTERED TREES/SHRUBS
	VISIBILITY SPLAYS (10-20mph Single Lane Residential Access Road)		PERMEABLE ASPHALT

BaArc Ltd.  
Residential 'Design & Build' Practice  
25 Beech Road  
Biggin Hill  
Westerham  
Kent  
TN16 3UY  
Daniel Ward: 07724 974 639  
Email: d.ward@baarctd.co.uk  
Web: www.baarctd.co.uk