


Second 28sqm


Second 29sqm

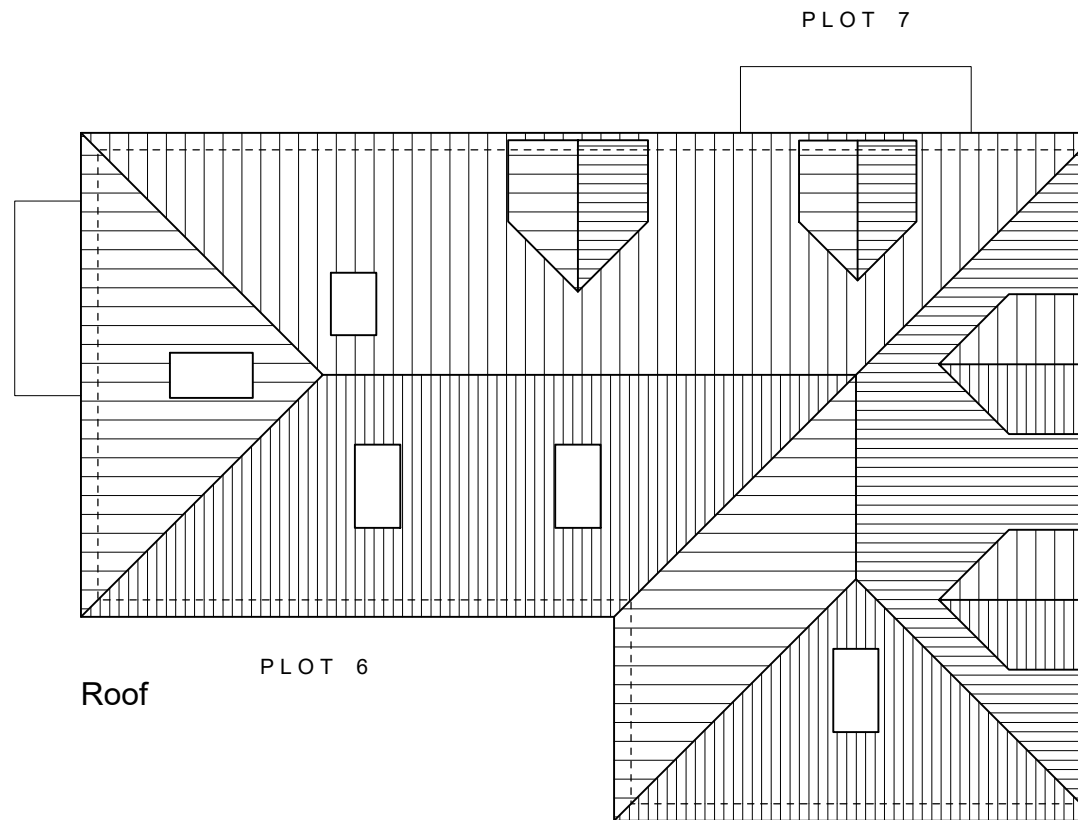

Roof



Notes
1. This drawing is copyright no part of this drawing to be copied unless written consent is given by the practice

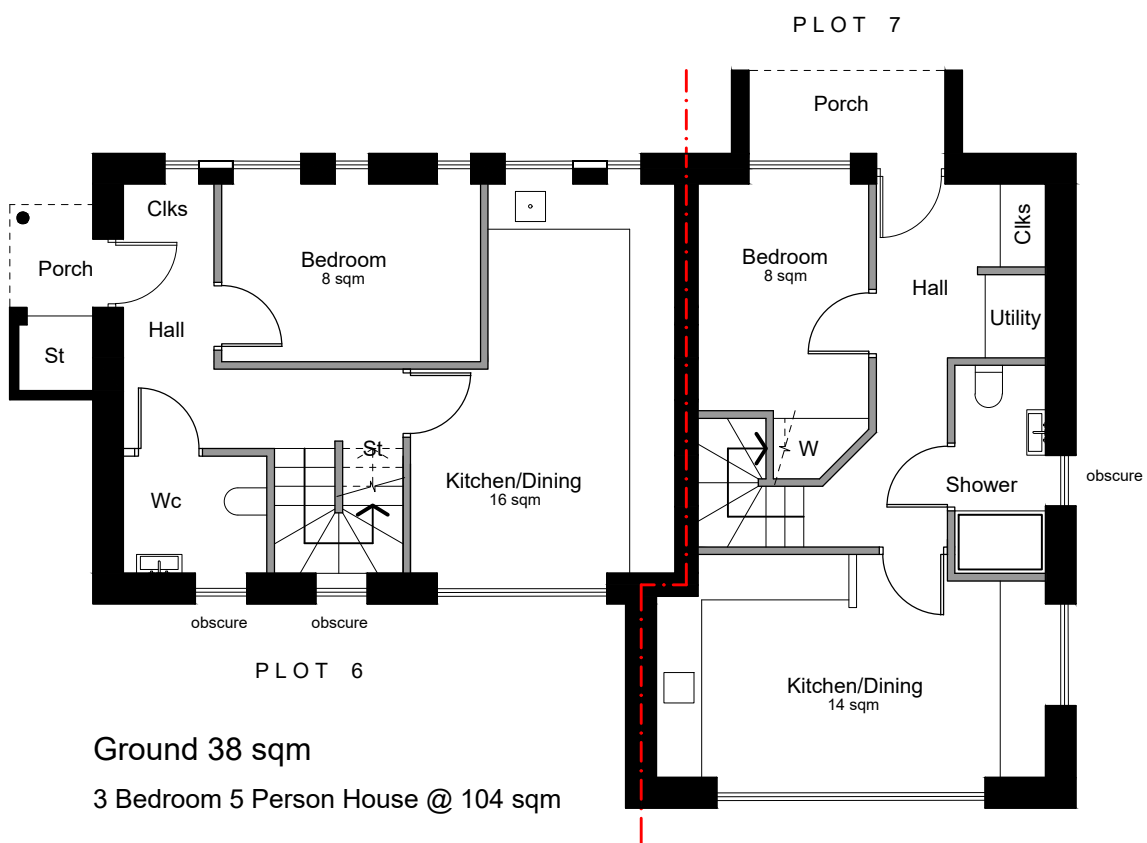


Ground 38 sqm

3 Bedroom 5 Person House @ 104 sqm


Ground 38 sqm

3 Bedroom 5 Person House @ 107 sqm

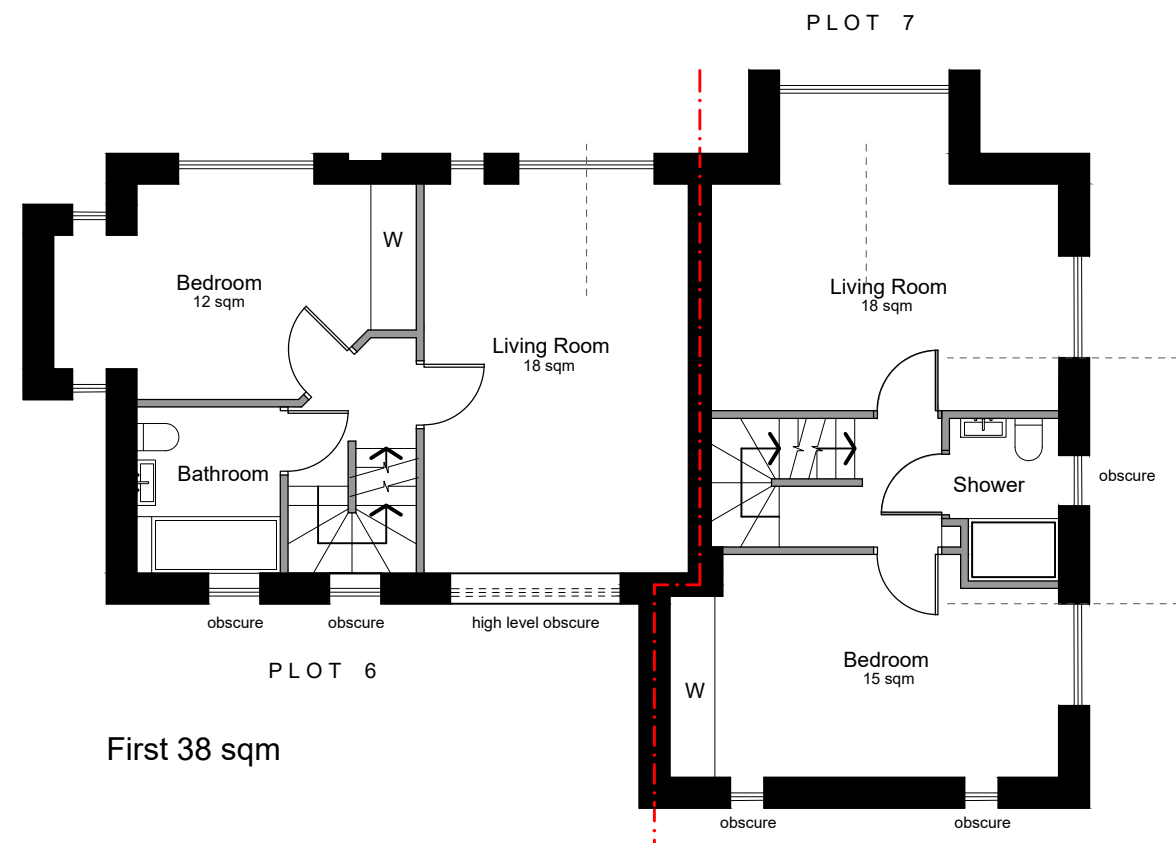

First 38 sqm

First 40 sqm

Rev.	Date	Description	Name
 OUT THE BOX 3 BONCHESTER CLOSE CAMDEN PARK ROAD CHISLEHURST KENT BR7 5HS TELEPHONE 07964 691620 E otb.architecture@yahoo.com			
Project			
41 Church Road, Bexleyheath			
drawn	NP	disk	
date	MAY 2023	scale	1:100 © A3
Title			
GA Plans			
WK-03	PL07	A	