

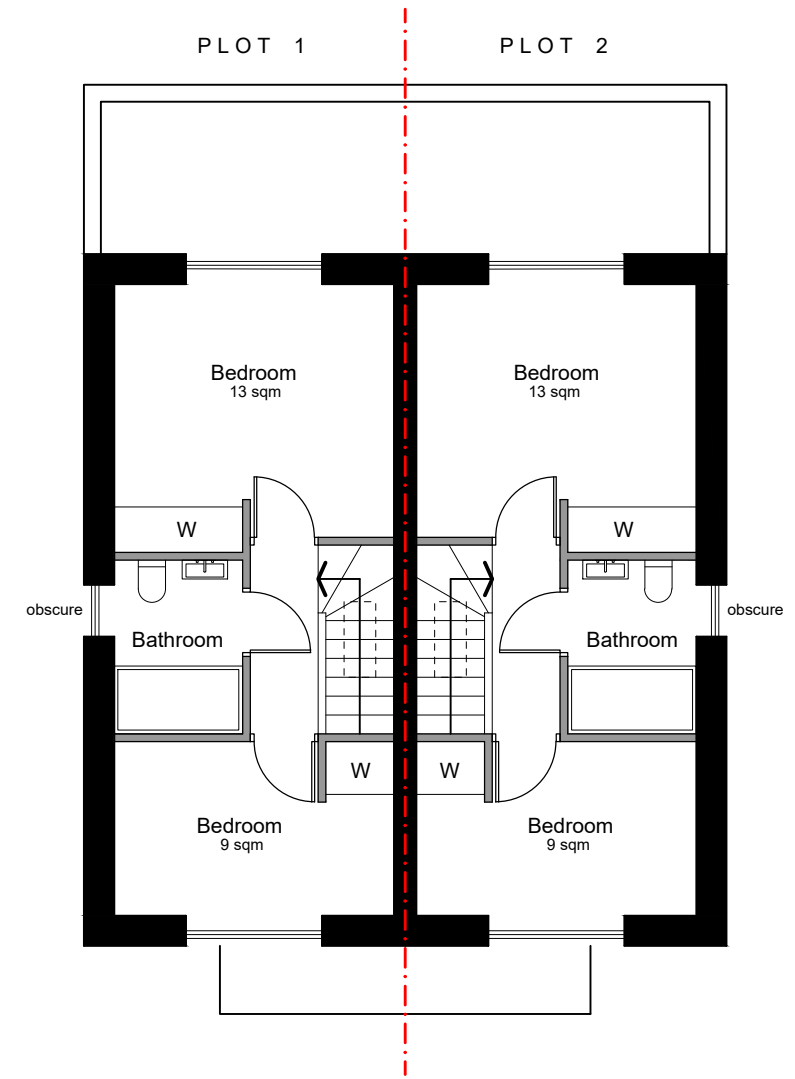


Ground 39 sqm


2 Bedroom 3 Person House @ 70 sqm

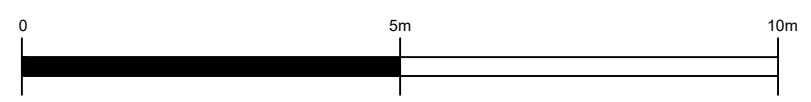

First 31 sqm

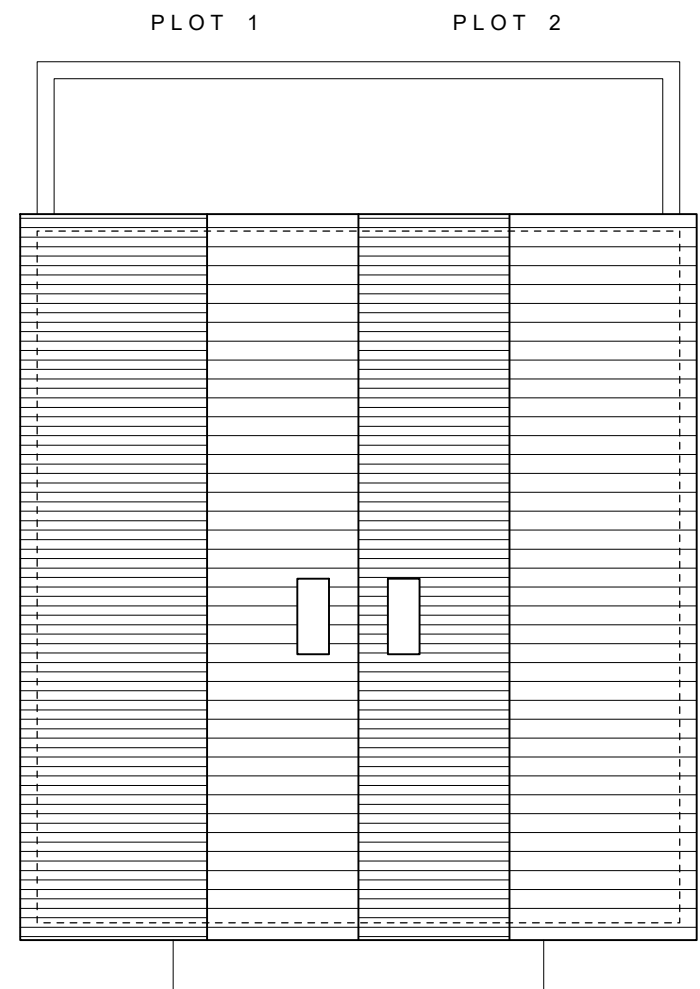

Roof

Rev.	Date	Description	Name
 <b>OUT THE BOX</b> 3 BONCHESTER CLOSE CAMDEN PARK ROAD CHISLEHURST KENT BR7 5HS TELEPHONE 07964 691620 E otb.architecture@yahoo.com			
Project 41 Church Road, Bexleyheath			
drawn	NP	disk	
date	MAY 2023	scale	1:100 @ A3
Title GA Plans			
WK-03		PL03	A